
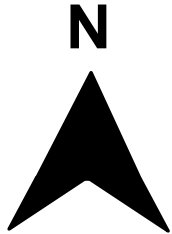


All line marking to be installed in accordance with Transport for NSW Delineation Guidelines All signage to be installed in accordance with AS1742.2




		Sign & Line Plan Woonona Public School			
Date	01/03/2024	Street	Various		
Scale	1:500	Suburb	Woonona		
Page	Title	Drawn	NO	Reviewed	N/A

All signs and lines illustrated in the following pages are current as of the date shown on the plan. All signs and lines moving forward are to be designed in accordance with best practice guidelines of the time. All sign locations are approximates only.



All line marking to be installed in accordance with Transport for NSW Delineation Guidelines
 All signage to be installed in accordance with AS1742.2

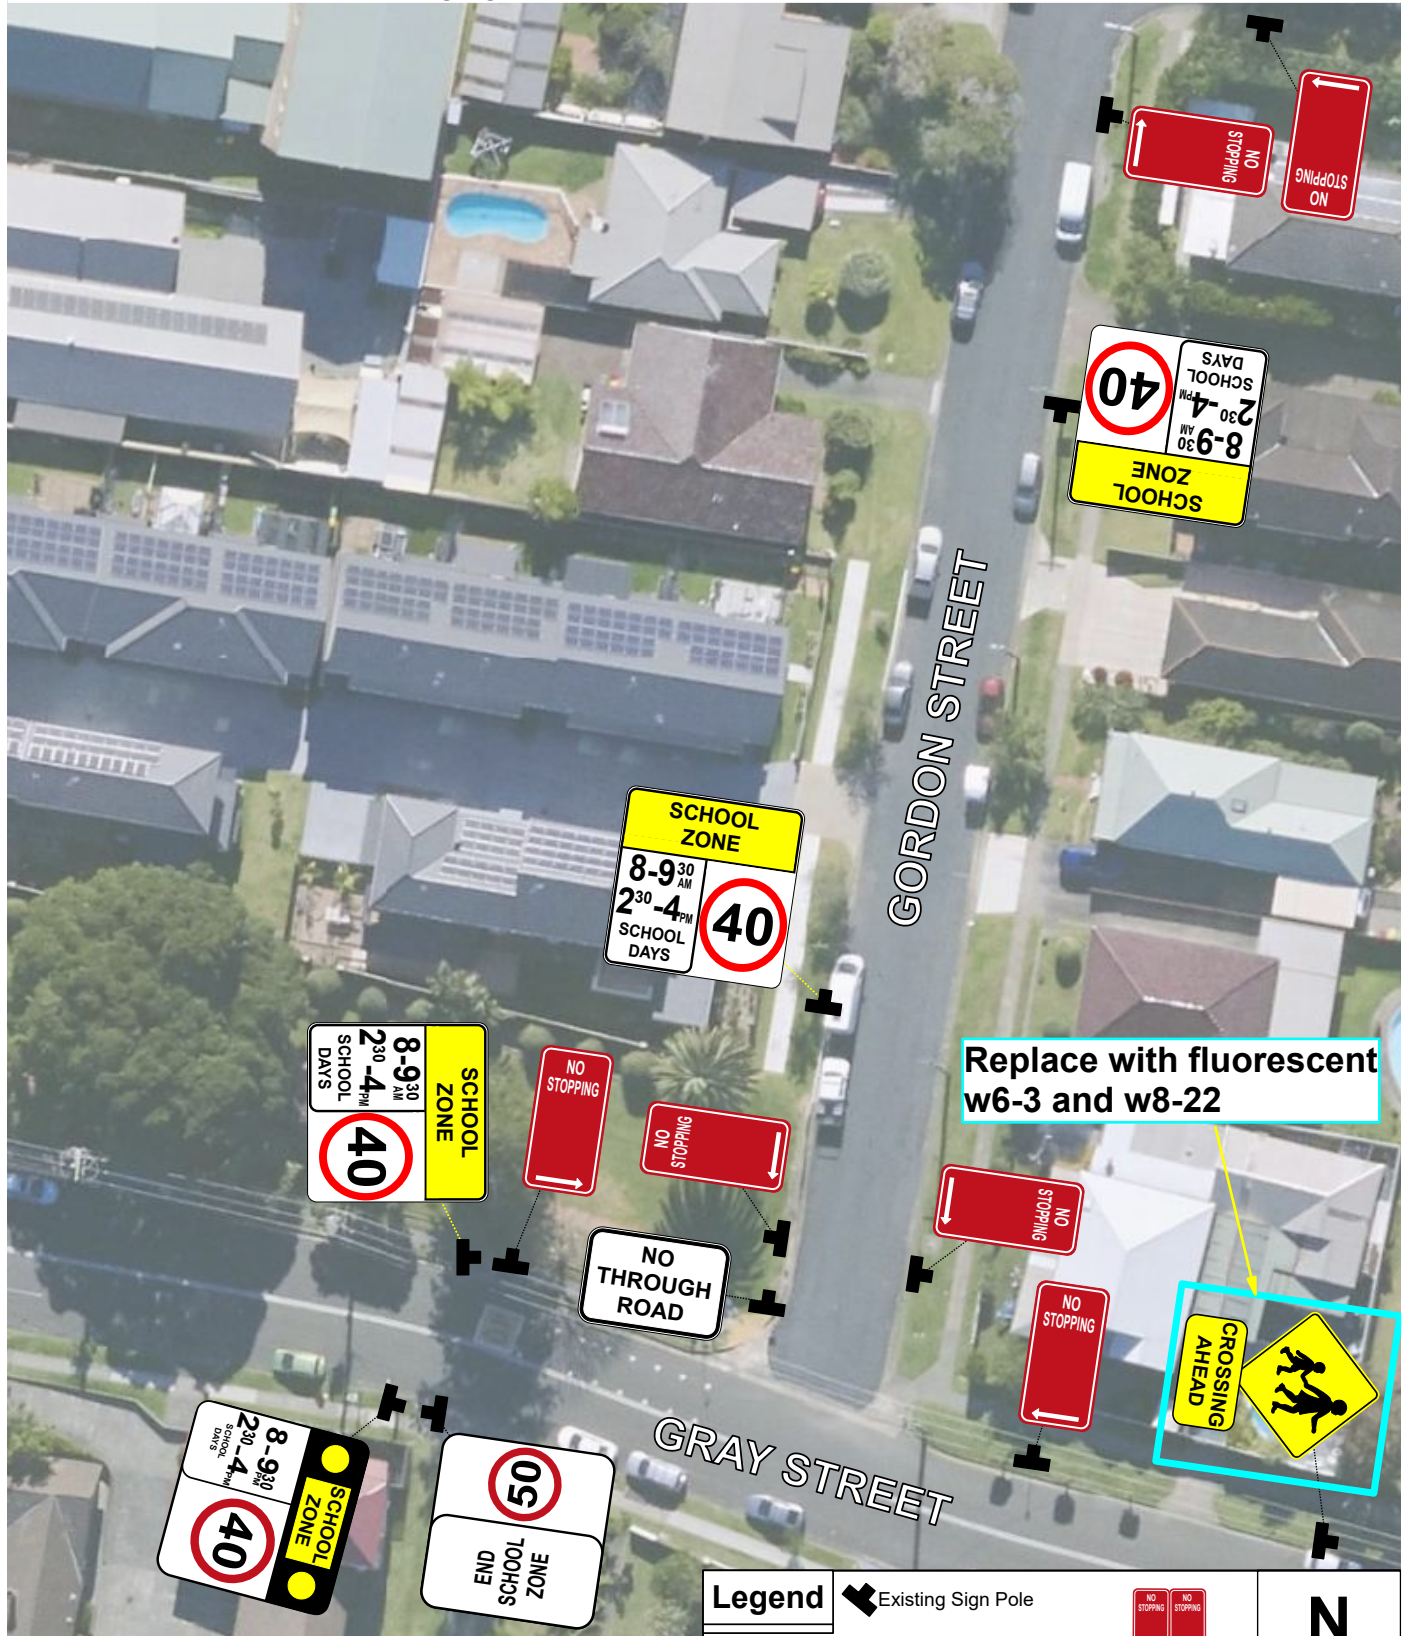

Replace with fluorescent w6-3 and w8-22



Legend	Existing Sign Pole	NO STOPPING (R5-400) (L/R)	N ↑
End School Zone (r4-231 (50))	School Zone (r4-230 (40))	School Zone (r4-230-1 (40)) WITH LIGHTS	
NO THROUGH ROAD (g9-18)	CROSSING AHEAD (w8-22)	Children Crossing (w6-3)	


	Woonona Pubic School and Woonona High School Sign and Line Plan				
	Date	22/01/2024	Street	Various	
Scale	1:500	Suburb	Woonona		
Page	1 of 12	Drawn	NO	Reviewed	N/A

All line marking to be installed in accordance with Transport for NSW Delineation Guidelines
 All signage to be installed in accordance with AS1742.2

Woonona Public School

Replace faded/damaged signs
 No Parking (school times specified) r5-41 (L) (R)

Replace faded/damaged sign
 No Stopping r5-400 (R)

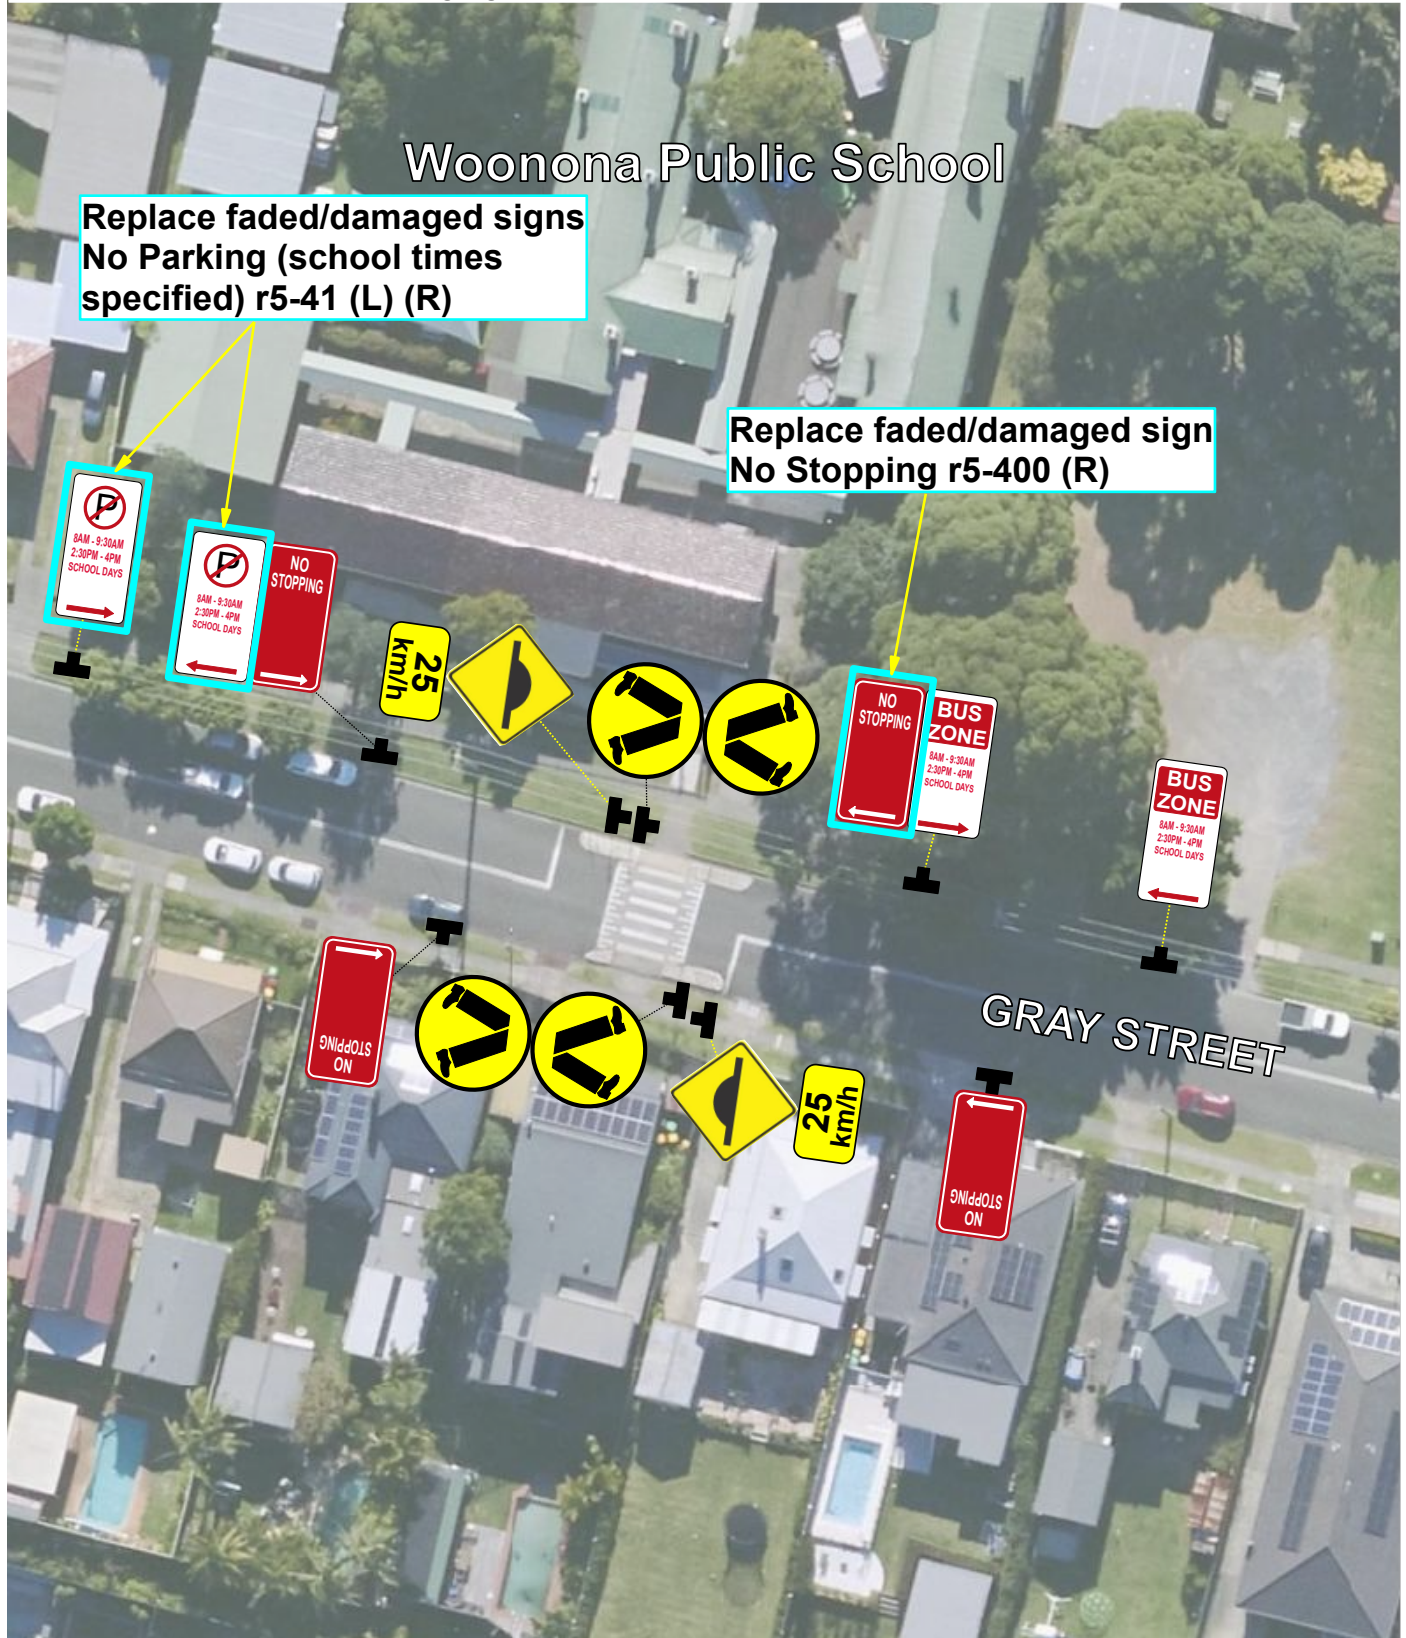


Woonona Pubic School and Woonona High School Sign and Line Plan


Date	22/01/2024	Street	Various		
Scale	1:500	Suburb	Woonona		
Page	2 of 12	Drawn	NO	Reviewed	N/A

Legend

- Existing Sign Pole
- No Parking Standard school times (r5-41)
- NO STOPPING (r5-400) (L)(R)
- Bus Zone Standard school times (r5-20)
- 25 km/h Advisory Speed (w8-2 (25))
- Road Hump (w1-10)
- Pedestrian Crossing (r3-1)

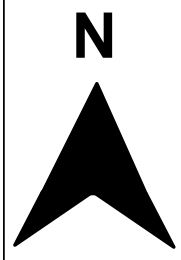

All line marking to be installed in accordance with Transport for NSW Delineation Guidelines
 All signage to be installed in accordance with AS1742.2

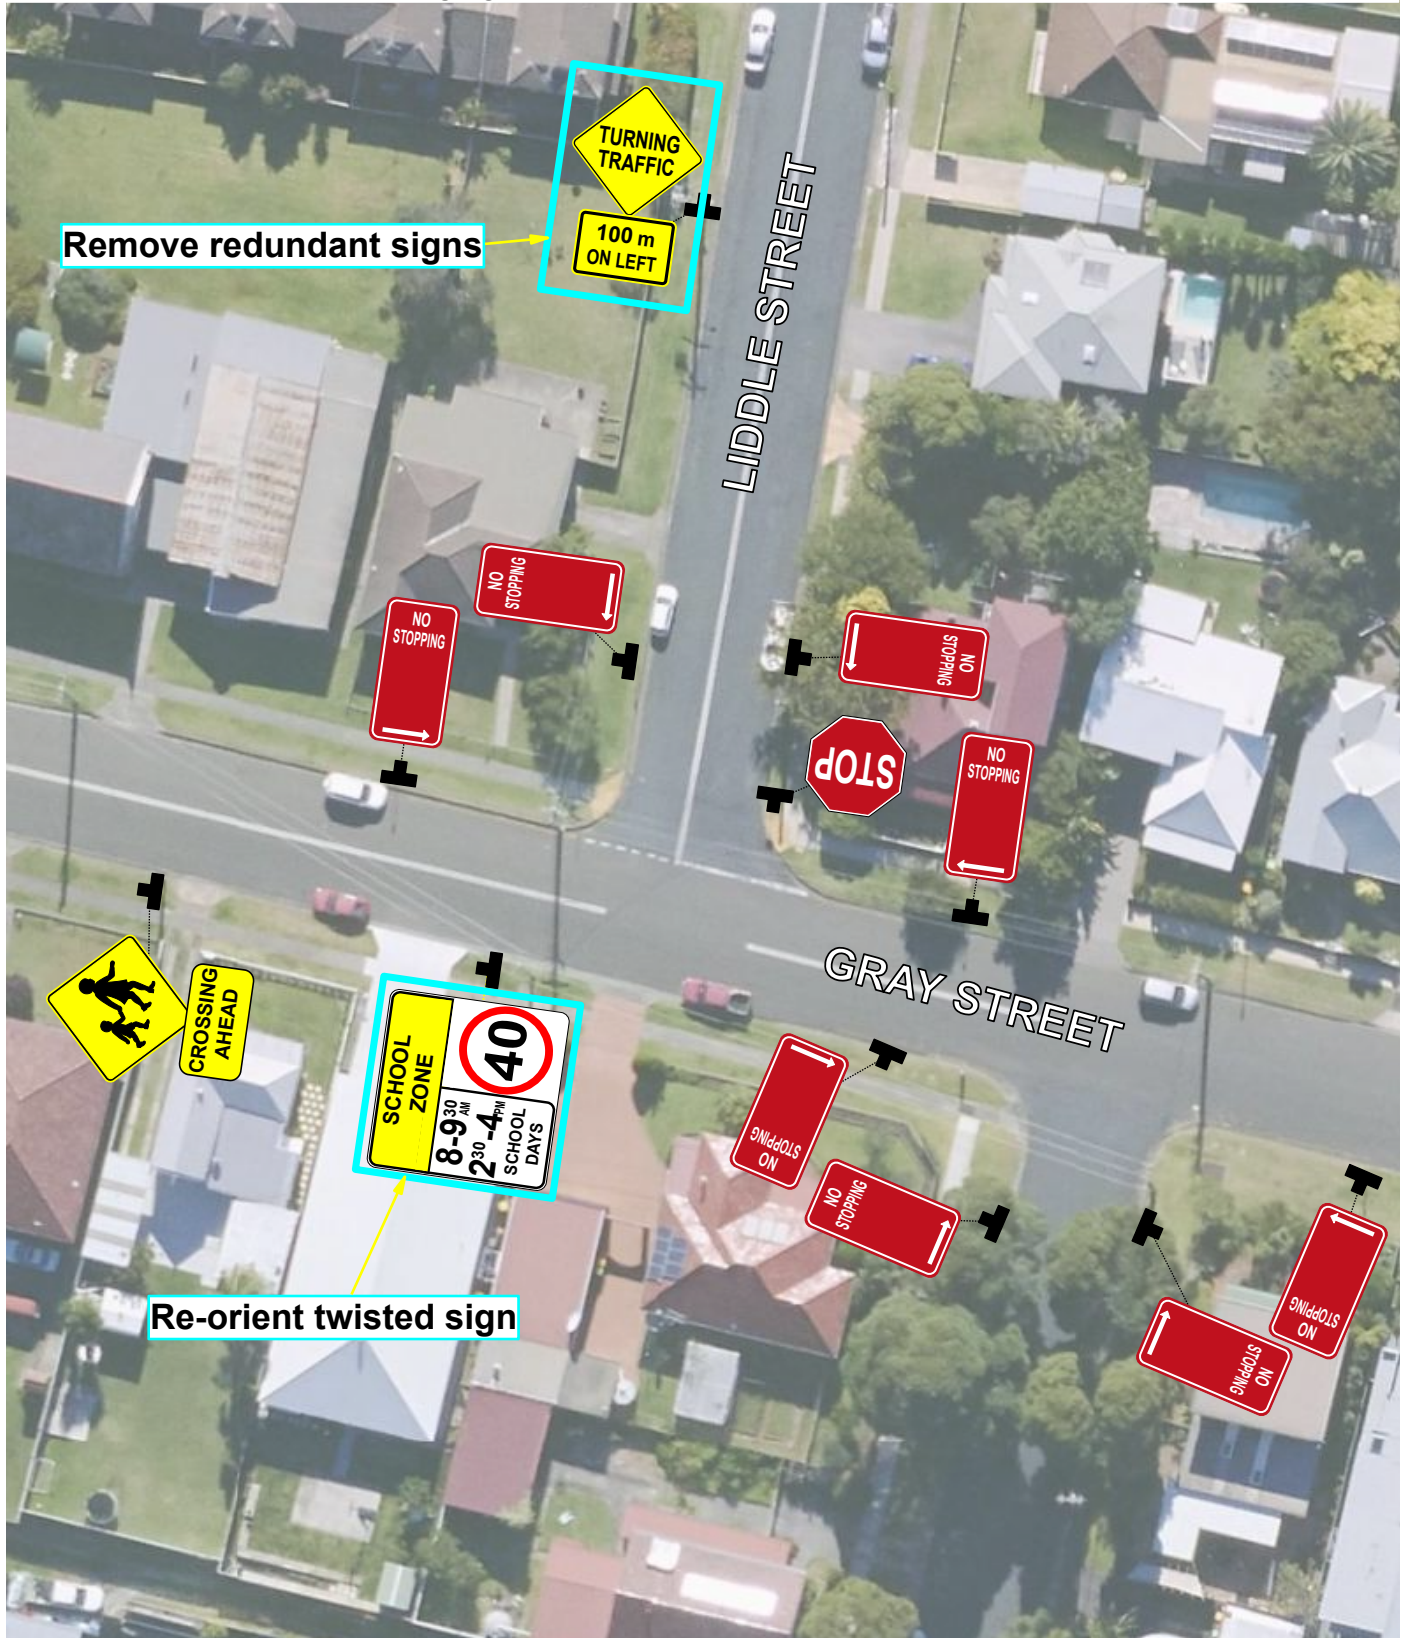

Remove redundant signs

Re-orient twisted sign




Woonona Public School and Woonona High School Sign and Line Plan

Date	22/01/2024	Street	Various		
Scale	1:500	Suburb	Woonona		
Page	3 of 12	Drawn	NO	Reviewed	N/A



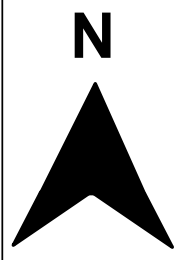


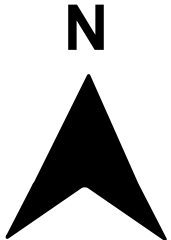
Legend

- Existing Sign Pole
- SCHOOL ZONE (r4-230 (40))
- STOP (r1-1)
- NO STOPPING (r5-400) (L)(R)
- Children Crossing (w6-3)
- CROSSING AHEAD (w8-22)
- 100m on left (w8-207 (L))
- 100m on left (L) Turning Traffic w5-25




All line marking to be installed in accordance with Transport for NSW Delineation Guidelines
 All signage to be installed in accordance with AS1742.2




	Woonona Pubic School and Woonona High School Sign and Line Plan				Legend  Existing Pole  School Zone (r4-230 (40))  NO STOPPING (r5-400) (L)(R)  No Through Road (g9-18)	
	Date 22/01/2024 Scale 1:500 Page 4 of 12	Street Various Suburb Woonona Drawn NO Reviewed N/A				

All line marking to be installed in accordance with Transport for NSW Delineation Guidelines
 All signage to be installed in accordance with AS1742.2

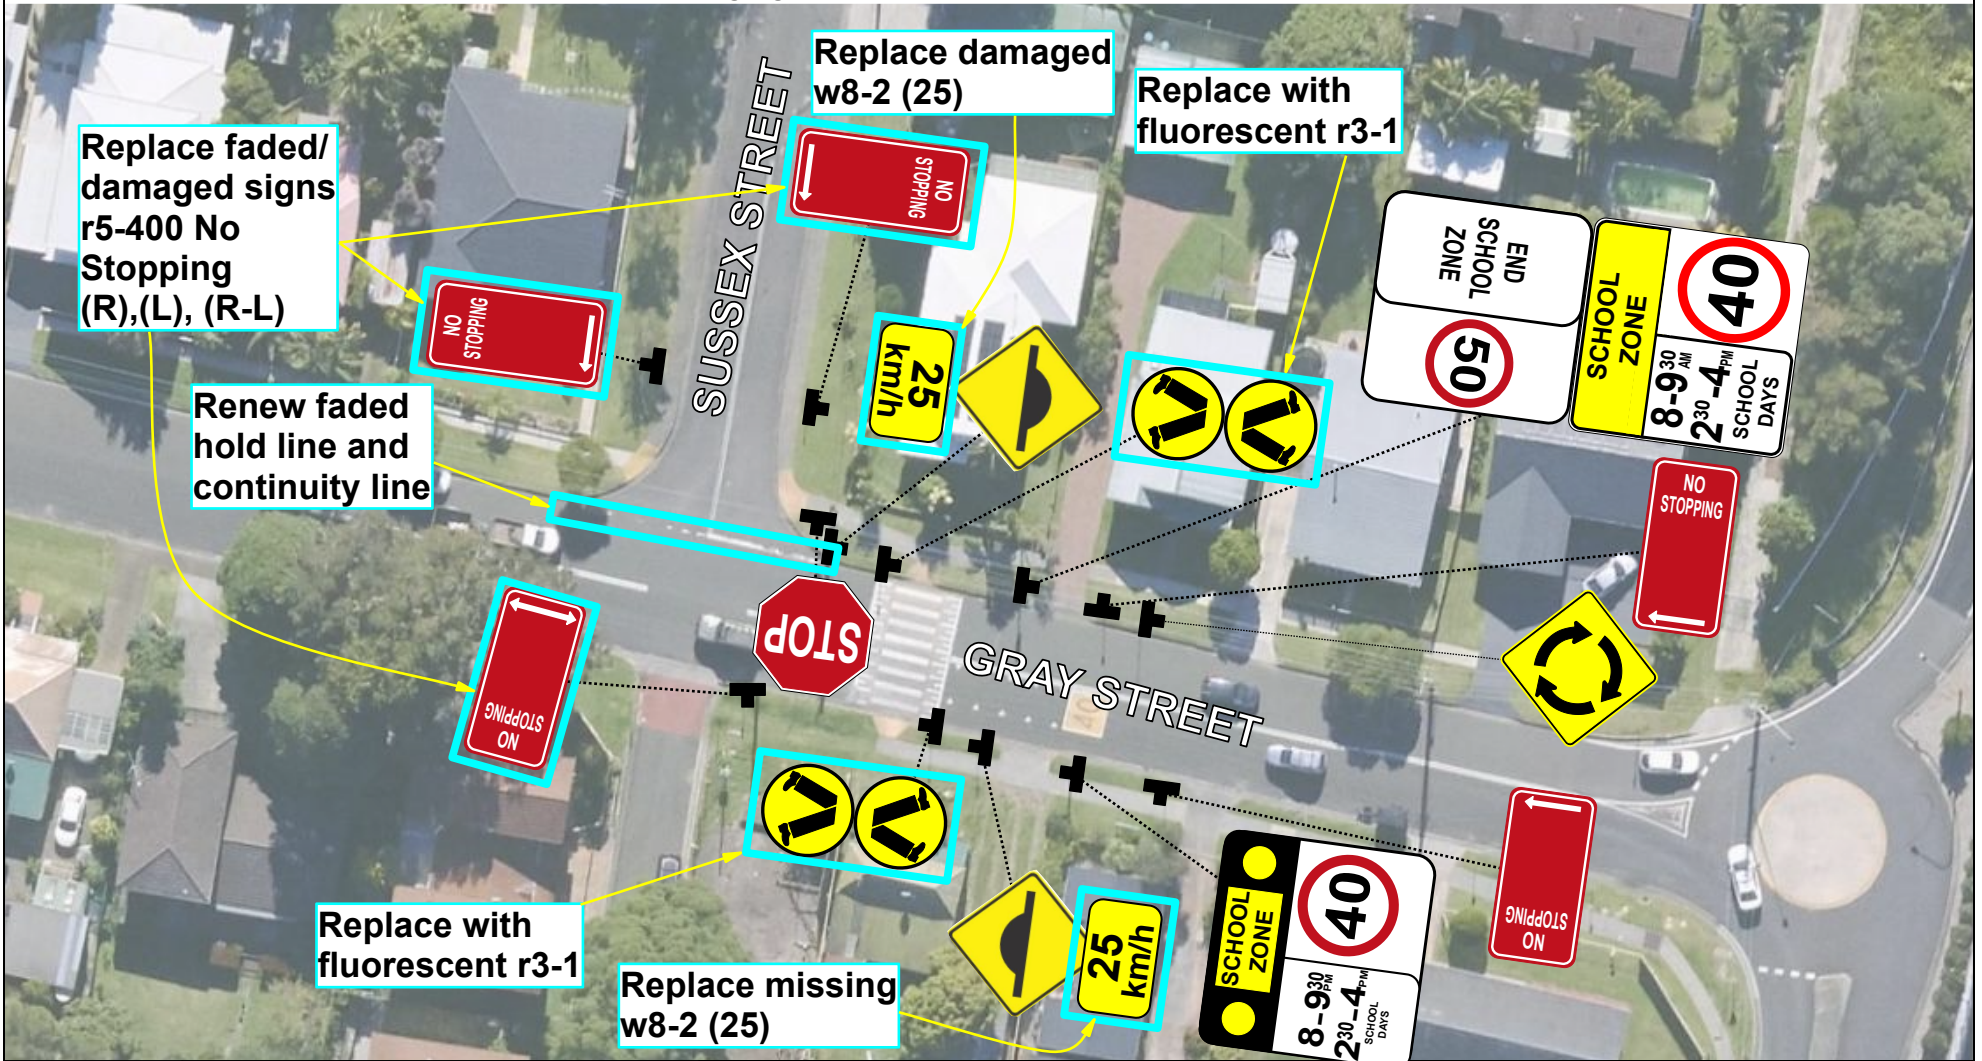


<p>wollongong city of innovation</p>	<p>Woonona Pubic School and Woonona High School Sign and Line Plan</p>		<p>Legend</p>			
	<p>Date 22/01/2024</p>	<p>Street Various</p>				
	<p>Scale 1:500</p>	<p>Suburb Woonona</p>				
<p>Page 5 of 12</p>	<p>Drawn NO</p>	<p>Reviewed N/A</p>	<p>School Zone (r4-230-1 (40)) WITH LIGHTS</p>	<p>End School Zone (r4-231 (50))</p>	<p>School Zone (r4-230 (40))</p>	



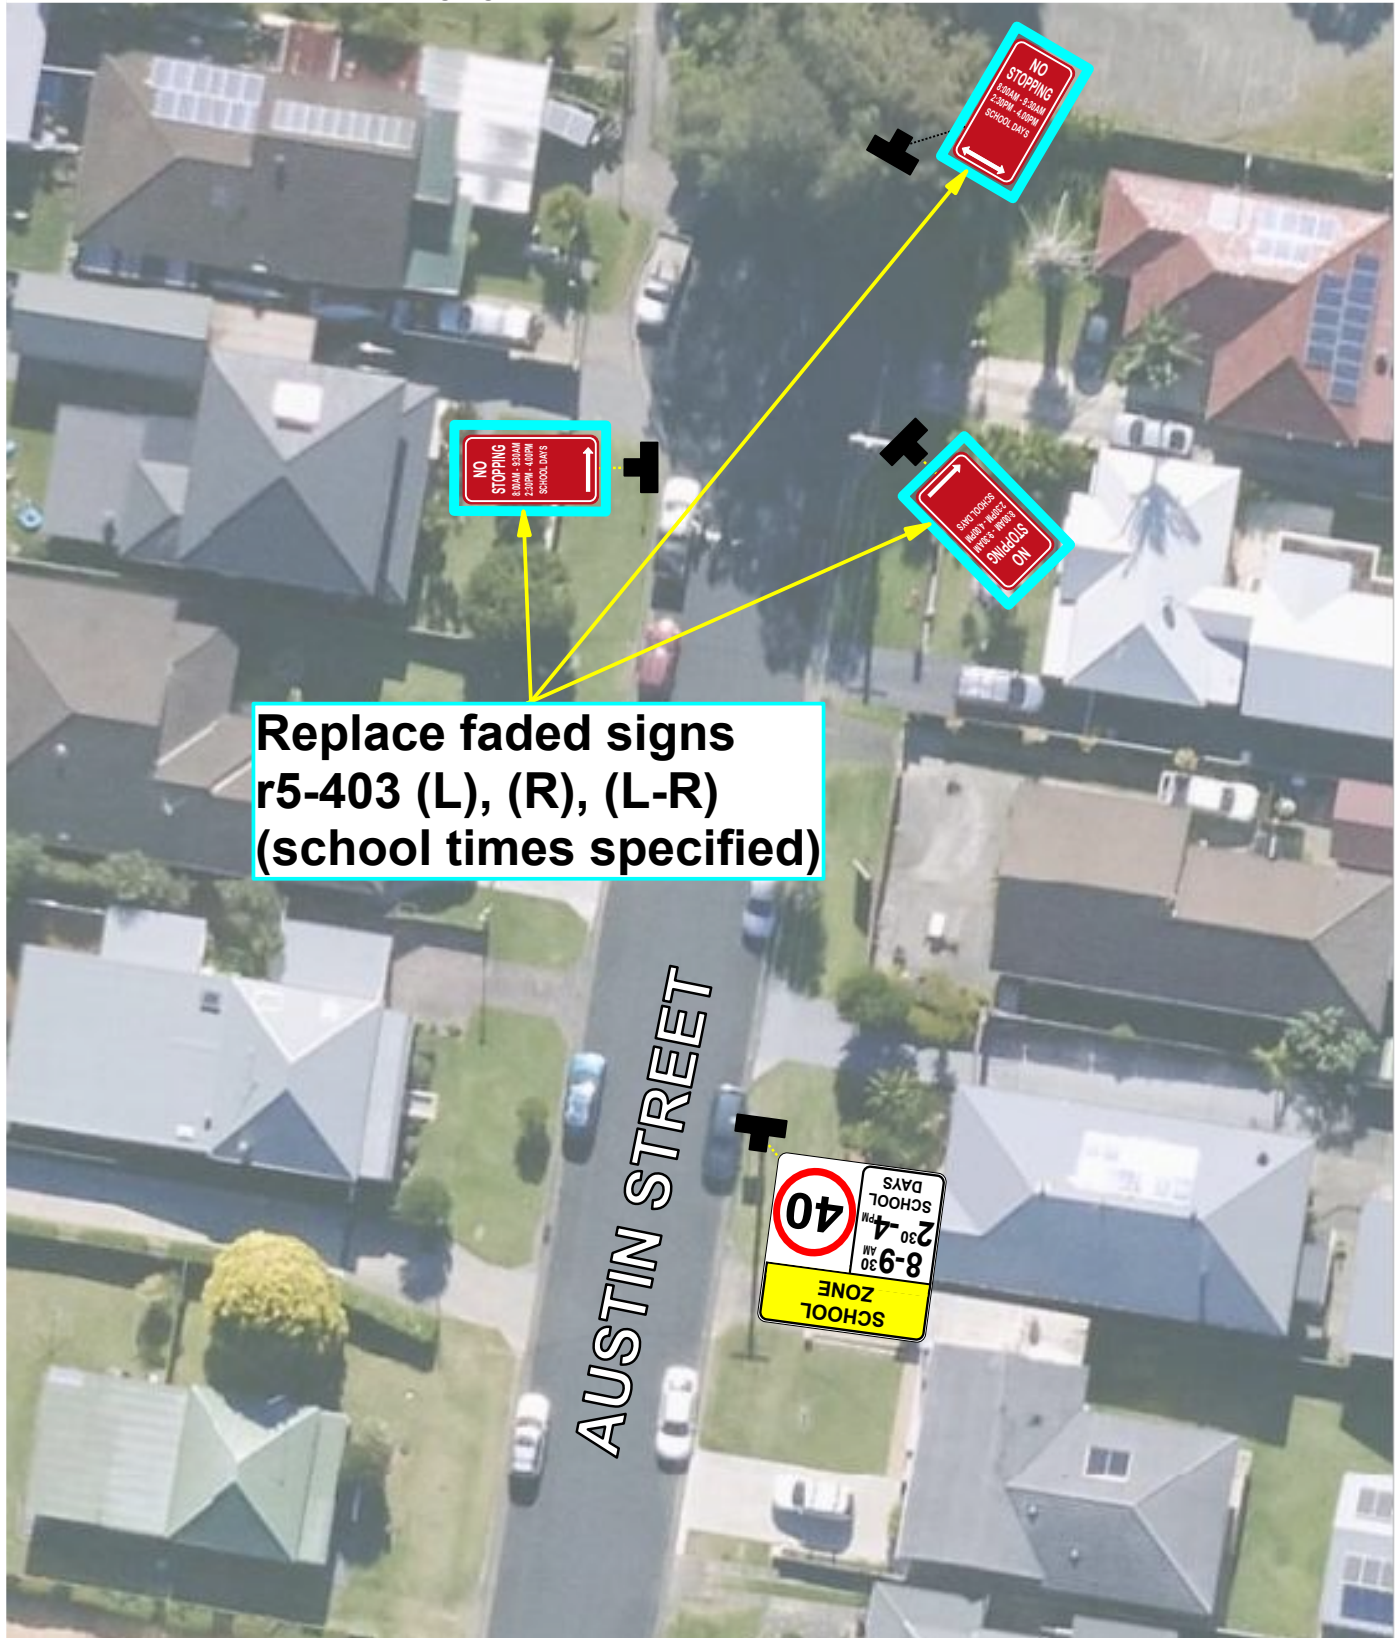

All line marking to be installed in accordance with Transport for NSW Delineation Guidelines
 All signage to be installed in accordance with AS1742.2




**Replace faded signs
 r5-403 (L), (R), (L-R)
 (school times specified)**

AUSTIN STREET

	Woonona Pubic School and Woonona High School Sign and Line Plan				
	Date	22/01/2024	Street	Various	
Scale	1:500	Suburb	Woonona		
Page	6 of 12	Drawn	NO	Reviewed	N/A

Legend  School Zone (r4-230 (40))	 Existing Sign Pole  NO STOPPING (r5-403) School times specified (L)(R)(L-R)	
---	---	---

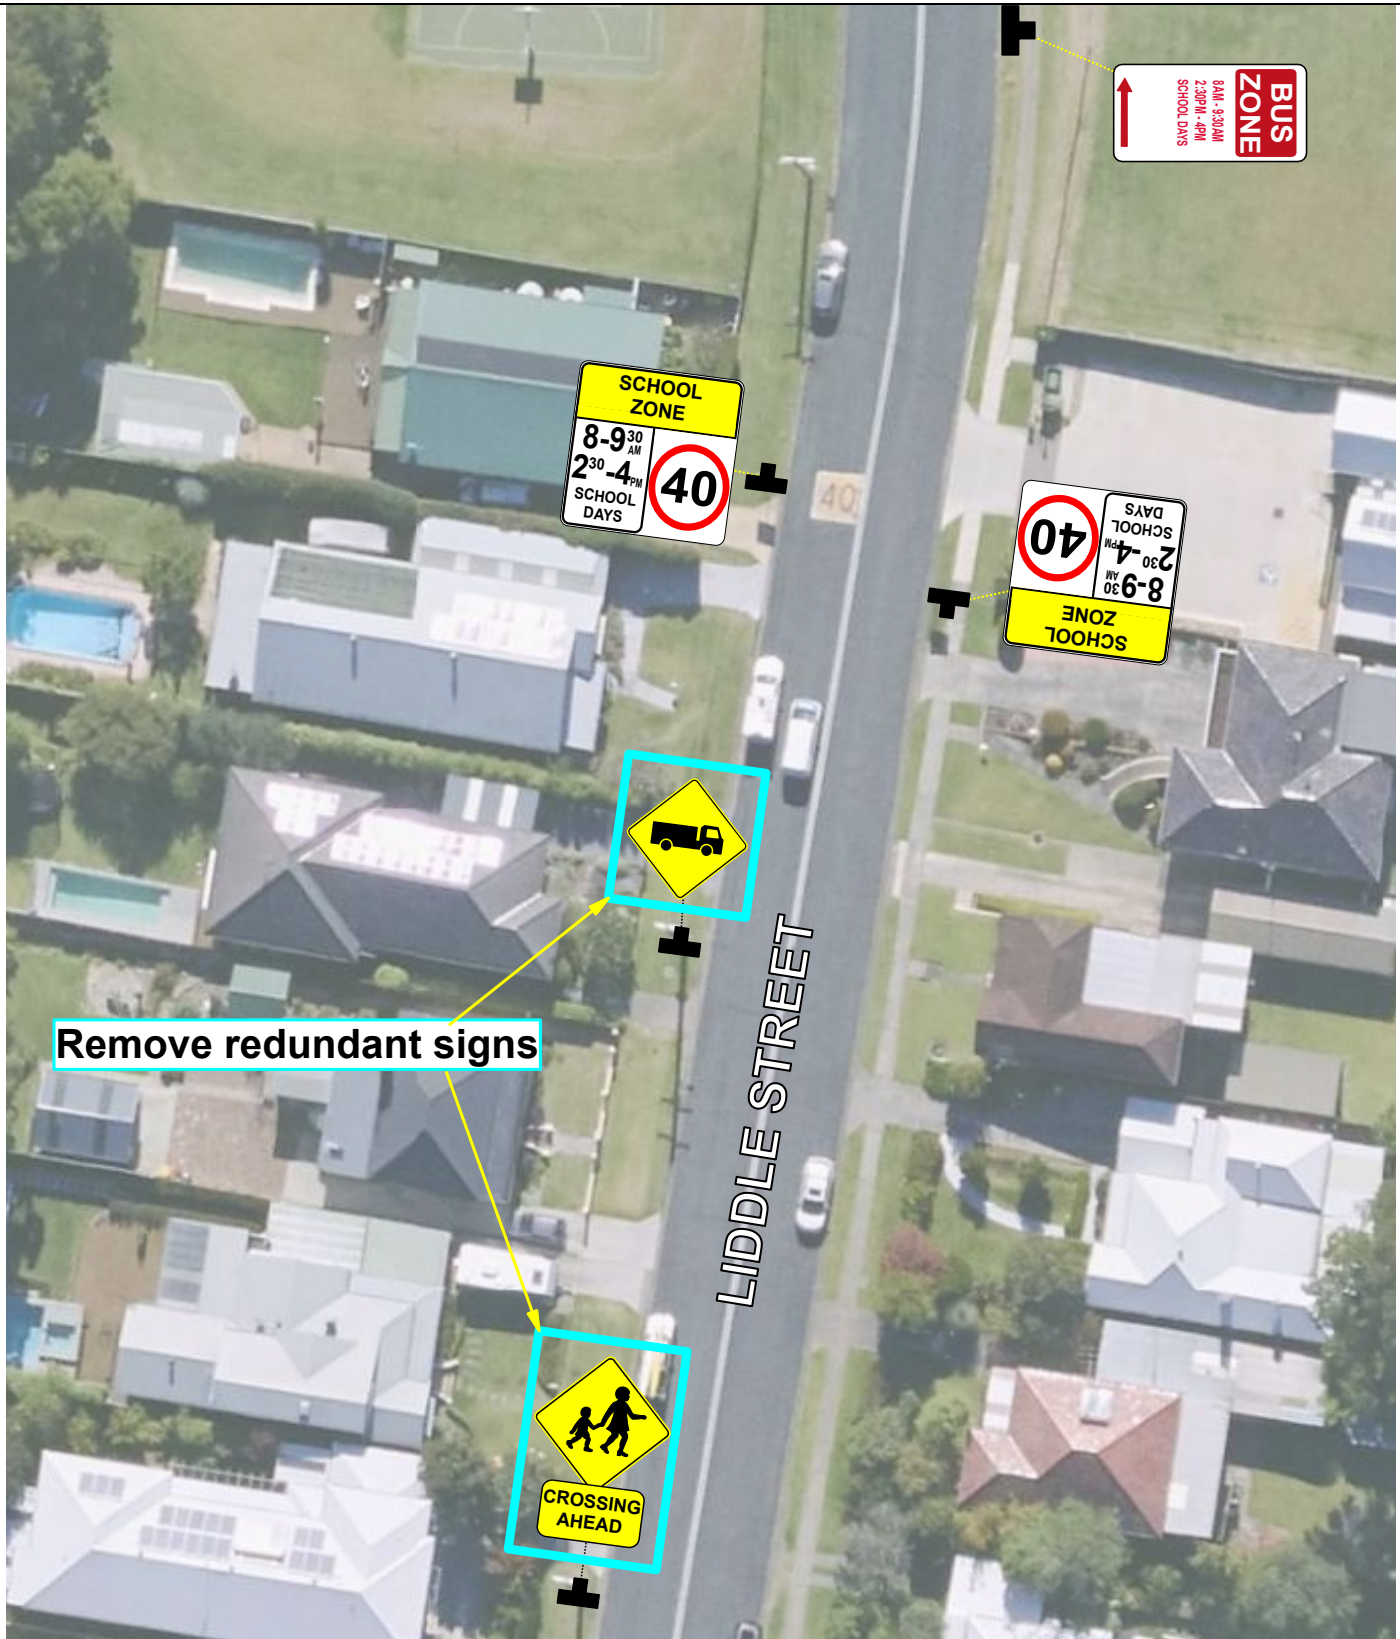

All line marking to be installed in accordance with Transport for NSW Delineation Guidelines
 All signage to be installed in accordance with AS1742.2



Woonona Public School
 and
 Woonona High School
 Sign and Line Plan

Date	22/01/2024	Street	Various		
Scale	1:500	Suburb	Woonona		
Page	7 of 12	Drawn	NO	Reviewed	N/A

Legend

Existing Sign Pole


SCHOOL ZONE
 8-9:30 AM
 2:30-4 PM
 SCHOOL DAYS
 40
 School Zone (r4-230 (40))

Children Crossing (w6-3)


Trucks (w5-22)

BUS ZONE
 8AM-3:30AM
 2:30PM-4PM
 SCHOOL DAYS
 Bus Zone (L) Standardschool times (r5-20)

CROSSING AHEAD
 Crossing ahead (w8-22)

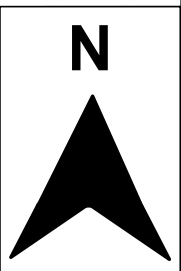


All line marking to be installed in accordance with Transport for NSW Delineation Guidelines
 All signage to be installed in accordance with AS1742.2

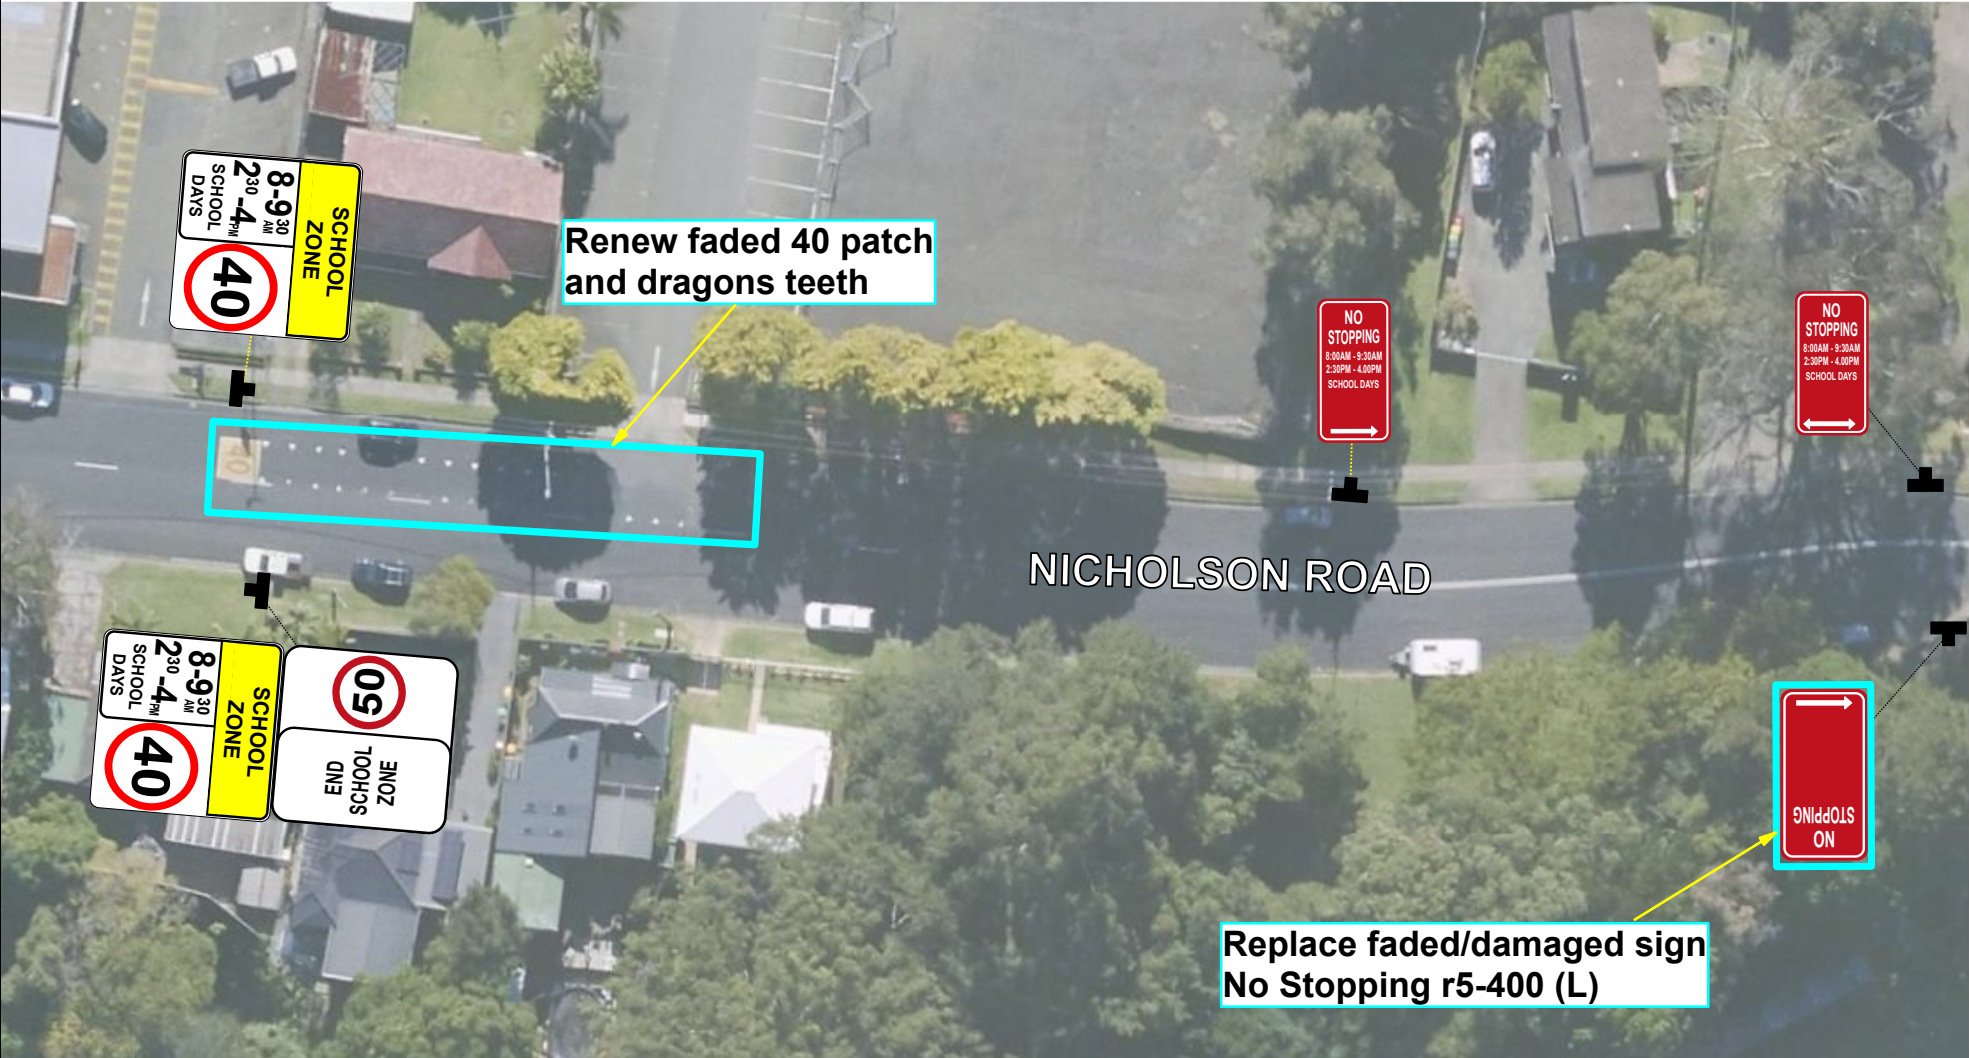

<p>wollongong city of innovation</p>	<p>Woonona Pubic School and Woonona High School Sign and Line Plan</p>				<p>Legend</p> <p>Existing Sign Pole</p>	<p>School Zone (r4-230) (40)</p>	<p>End School Zone (r4-231) (50)</p>	<p>NO STOPPING (r5-400) (L)</p>	<p>NO STOPPING School times specified (r5-403) (L) (R)</p>	<p>N</p>
	Date	22/01/2024	Street	Various						
	Scale	1:500	Suburb	Woonona						
Page	8 of 12	Drawn	NO	Reviewed	N/A					

All line marking to be installed in accordance with Transport for NSW Delineation Guidelines
 All signage to be installed in accordance with AS1742.2

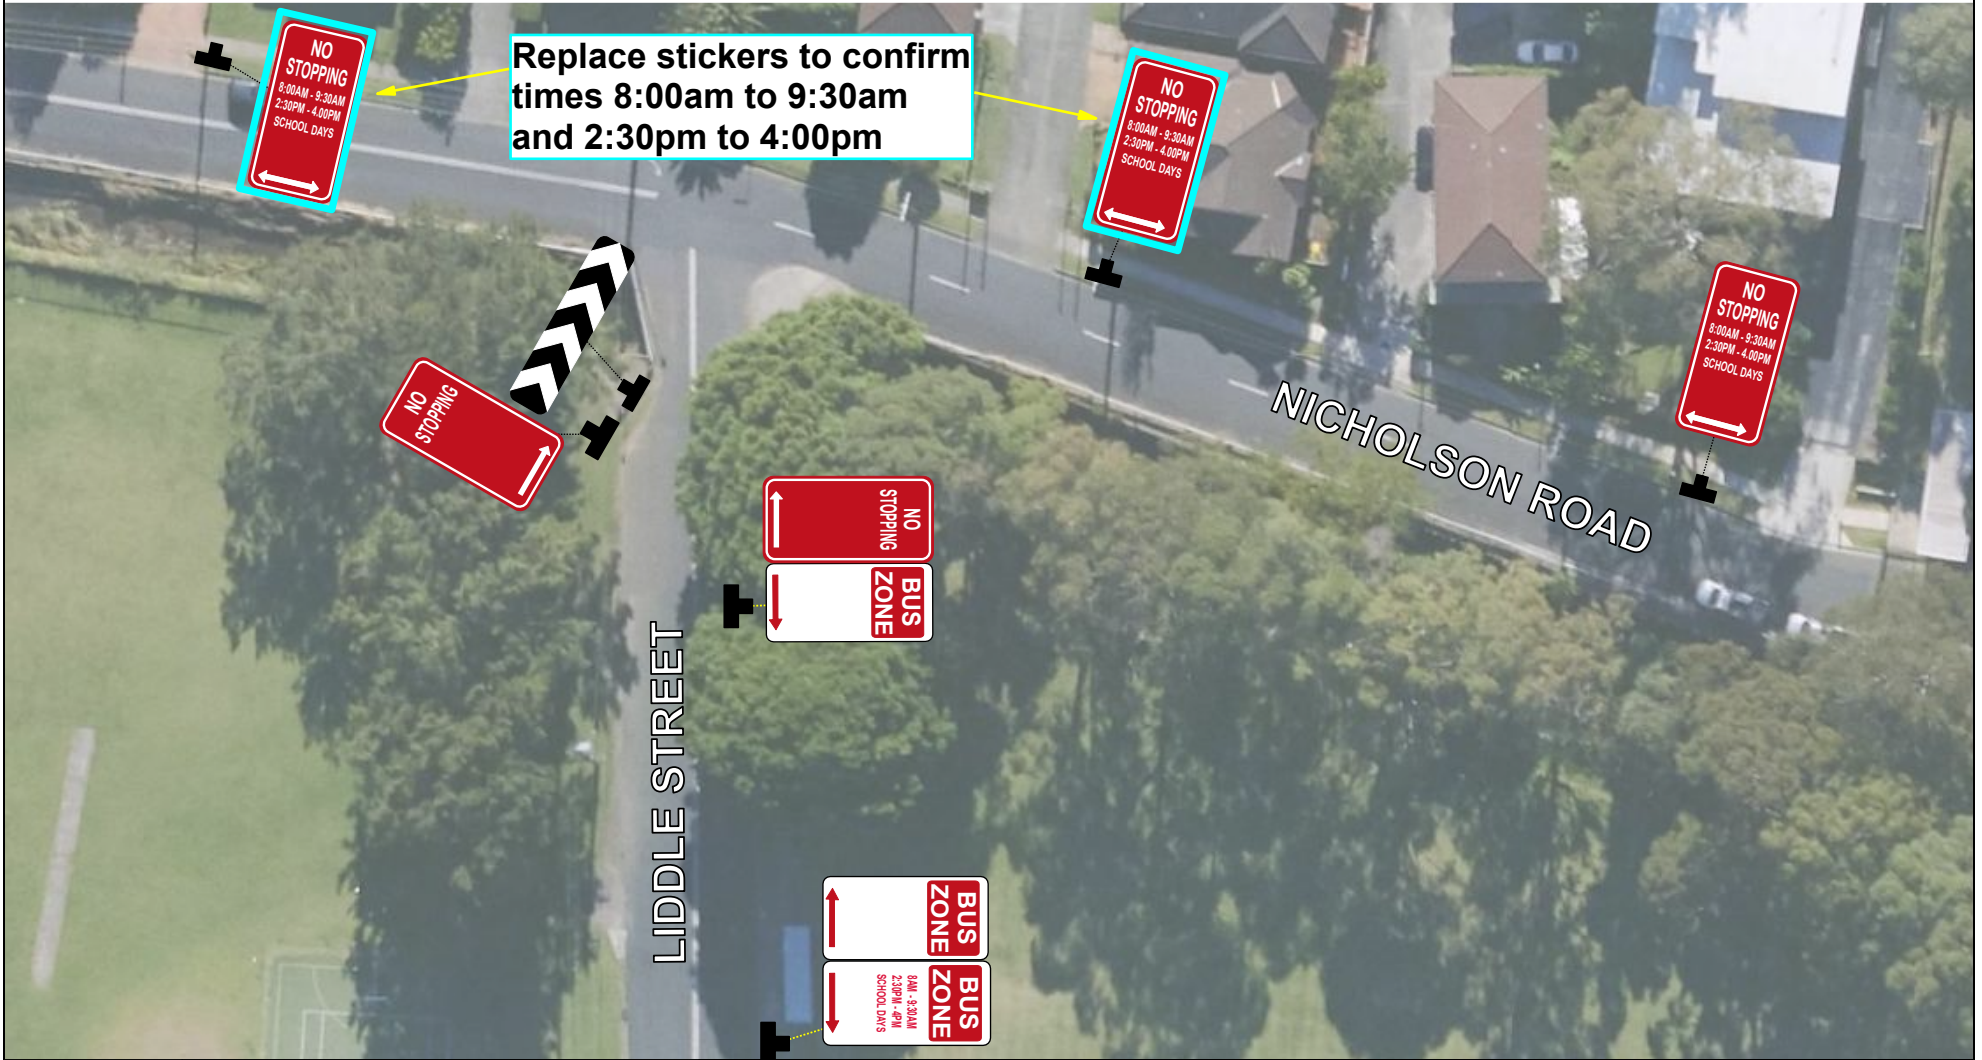

	Woonona Pubic School and Woonona High School Sign and Line Plan				
	Date	22/01/2024	Street	Various	
Scale	1:500	Suburb	Woonona		
Page	9 of 12	Drawn	NO	Reviewed	N/A

Legend

- Existing Sign Pole
- NO STOPPING School times specified (r5-403) (L)(R)(L-R)
- NO STOPPING (r5-400) (L)(R)
- Bus Zone (r5-20)
- Bus Zone (R) Schools times specified (r5-20)
- Sightboard (d4-1-1)

