



All line marking to be installed in accordance with Transport for NSW Delineation Guidelines
 All signage to be installed in accordance with AS1742.2


LEGEND

- = Faded / Damaged Sign (replace)
- = Missing Sign / Pole (replace)
- = Proposed Sign/Line (install new)



Corrimal East Public School
 and
 Corrimal High School
 Sign & Line Plan

Date	07/06/22	Street	Surrounding Area's		
Scale	1:1000	Suburb	East Corrimal		
Page	1 of 6	Drawn	AV	Reviewed	Transport

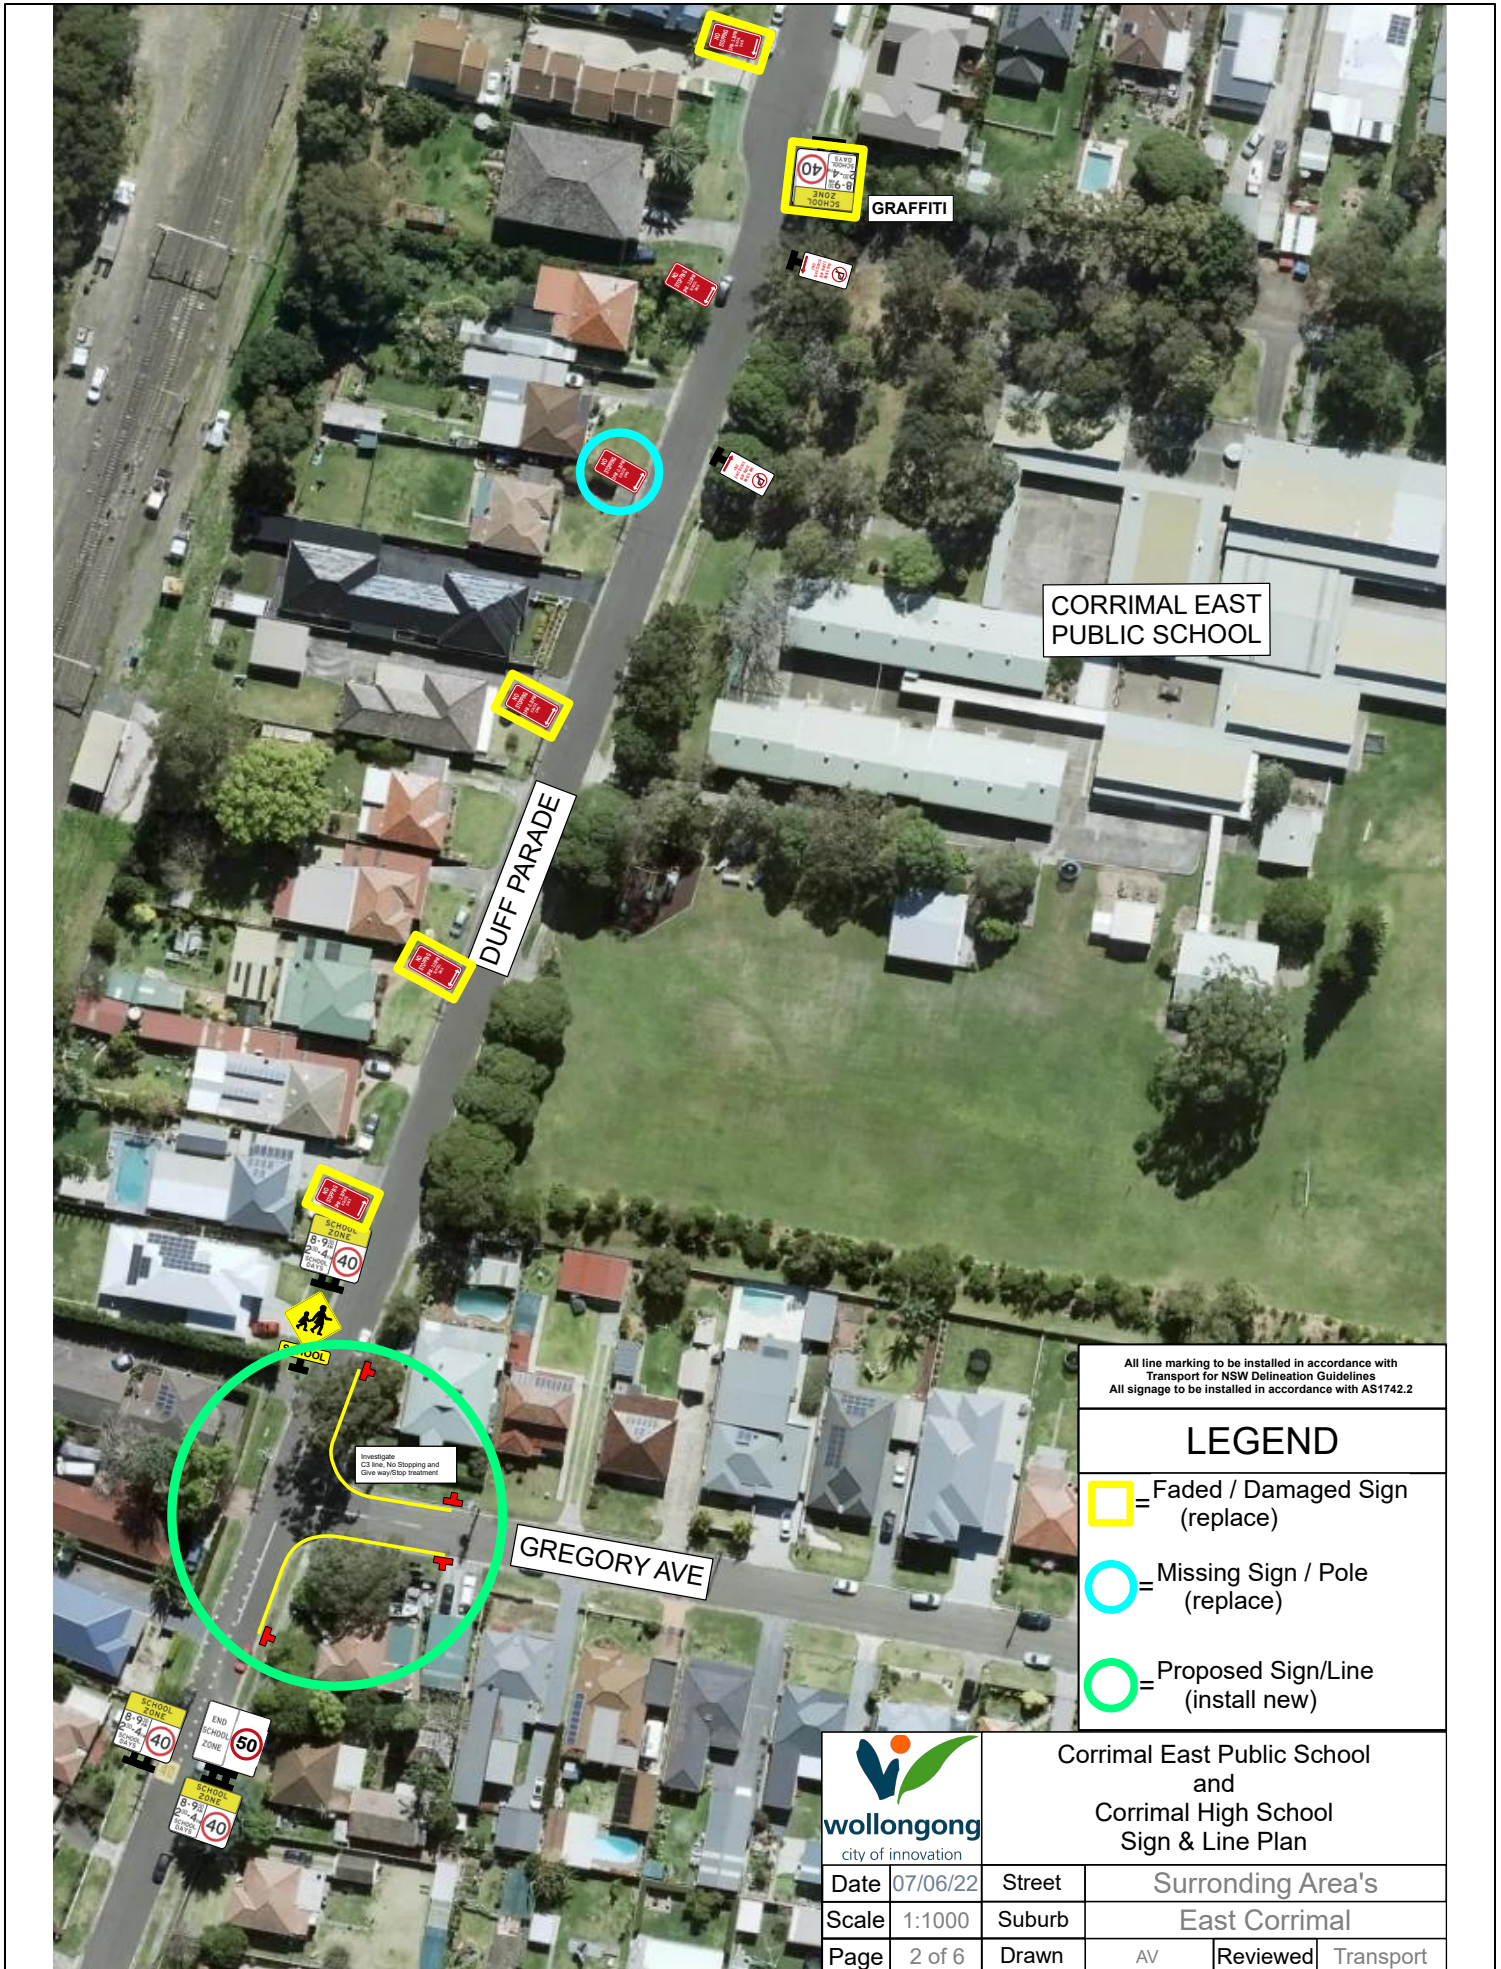

All line marking to be installed in accordance with Transport for NSW Delineation Guidelines
 All signage to be installed in accordance with AS1742.2

LEGEND

- = Faded / Damaged Sign (replace)
- = Missing Sign / Pole (replace)
- = Proposed Sign/Line (install new)



Corrimal East Public School and Corrimal High School Sign & Line Plan

Date	07/06/22	Street	Surrounding Area's		
Scale	1:1000	Suburb	East Corrimal		
Page	2 of 6	Drawn	AV	Reviewed	Transport



CORRIMAL STATION

PHIL ADAMS PARK




DUFF PARADE

MURRAY RD

FLASHING?

STATION ST


All line marking to be installed in accordance with Transport for NSW Delineation Guidelines
 All signage to be installed in accordance with AS1742.2

LEGEND	
	Faded / Damaged Sign (replace)
	Missing Sign / Pole (replace)
	Proposed Sign/Line (install new)



Corrimal East Public School and Corrimal High School Sign & Line Plan

Date	07/06/22	Street	Surrounding Area's		
Scale	1:1000	Suburb	East Corrimal		
Page	3 of 6	Drawn	AV	Reviewed	Transport

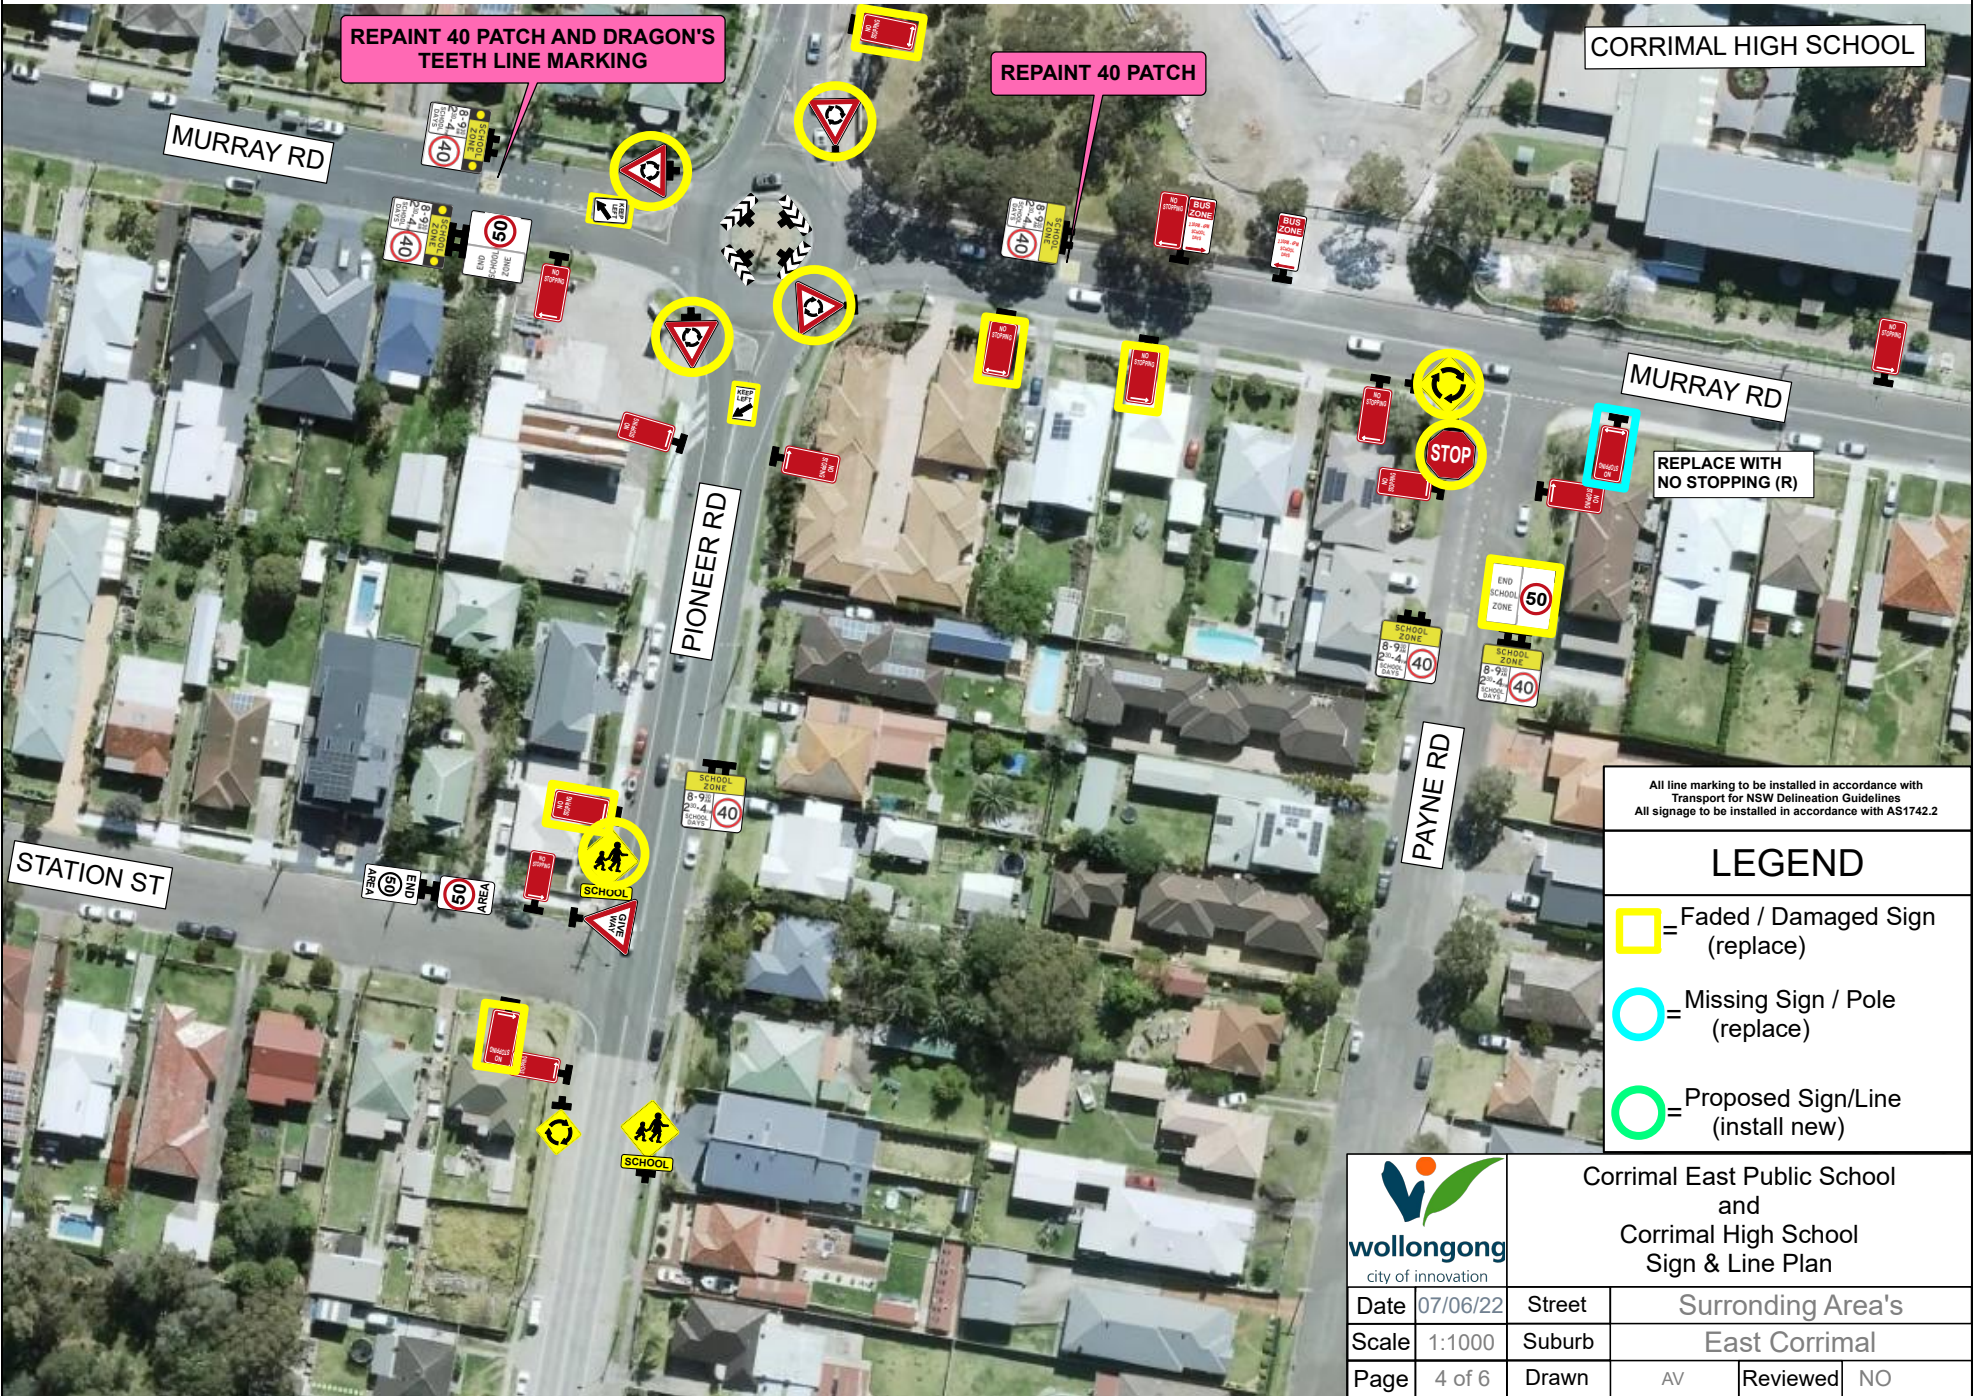

CORRIMAL HIGH SCHOOL

REPAINT 40 PATCH AND DRAGON'S TEETH LINE MARKING

REPAINT 40 PATCH

MURRAY RD

MURRAY RD

PIONEER RD

REPLACE WITH NO STOPPING (R)

END SCHOOL ZONE 50

PAYNE RD

STATION ST

All line marking to be installed in accordance with Transport for NSW Delineation Guidelines
All signage to be installed in accordance with AS1742.2


LEGEND

- = Faded / Damaged Sign (replace)
- = Missing Sign / Pole (replace)
- = Proposed Sign/Line (install new)



Corrimal East Public School and Corrimal High School Sign & Line Plan

Date	07/06/22	Street	Surrounding Area's	
Scale	1:1000	Suburb	East Corrimal	
Page	4 of 6	Drawn	AV	Reviewed NO

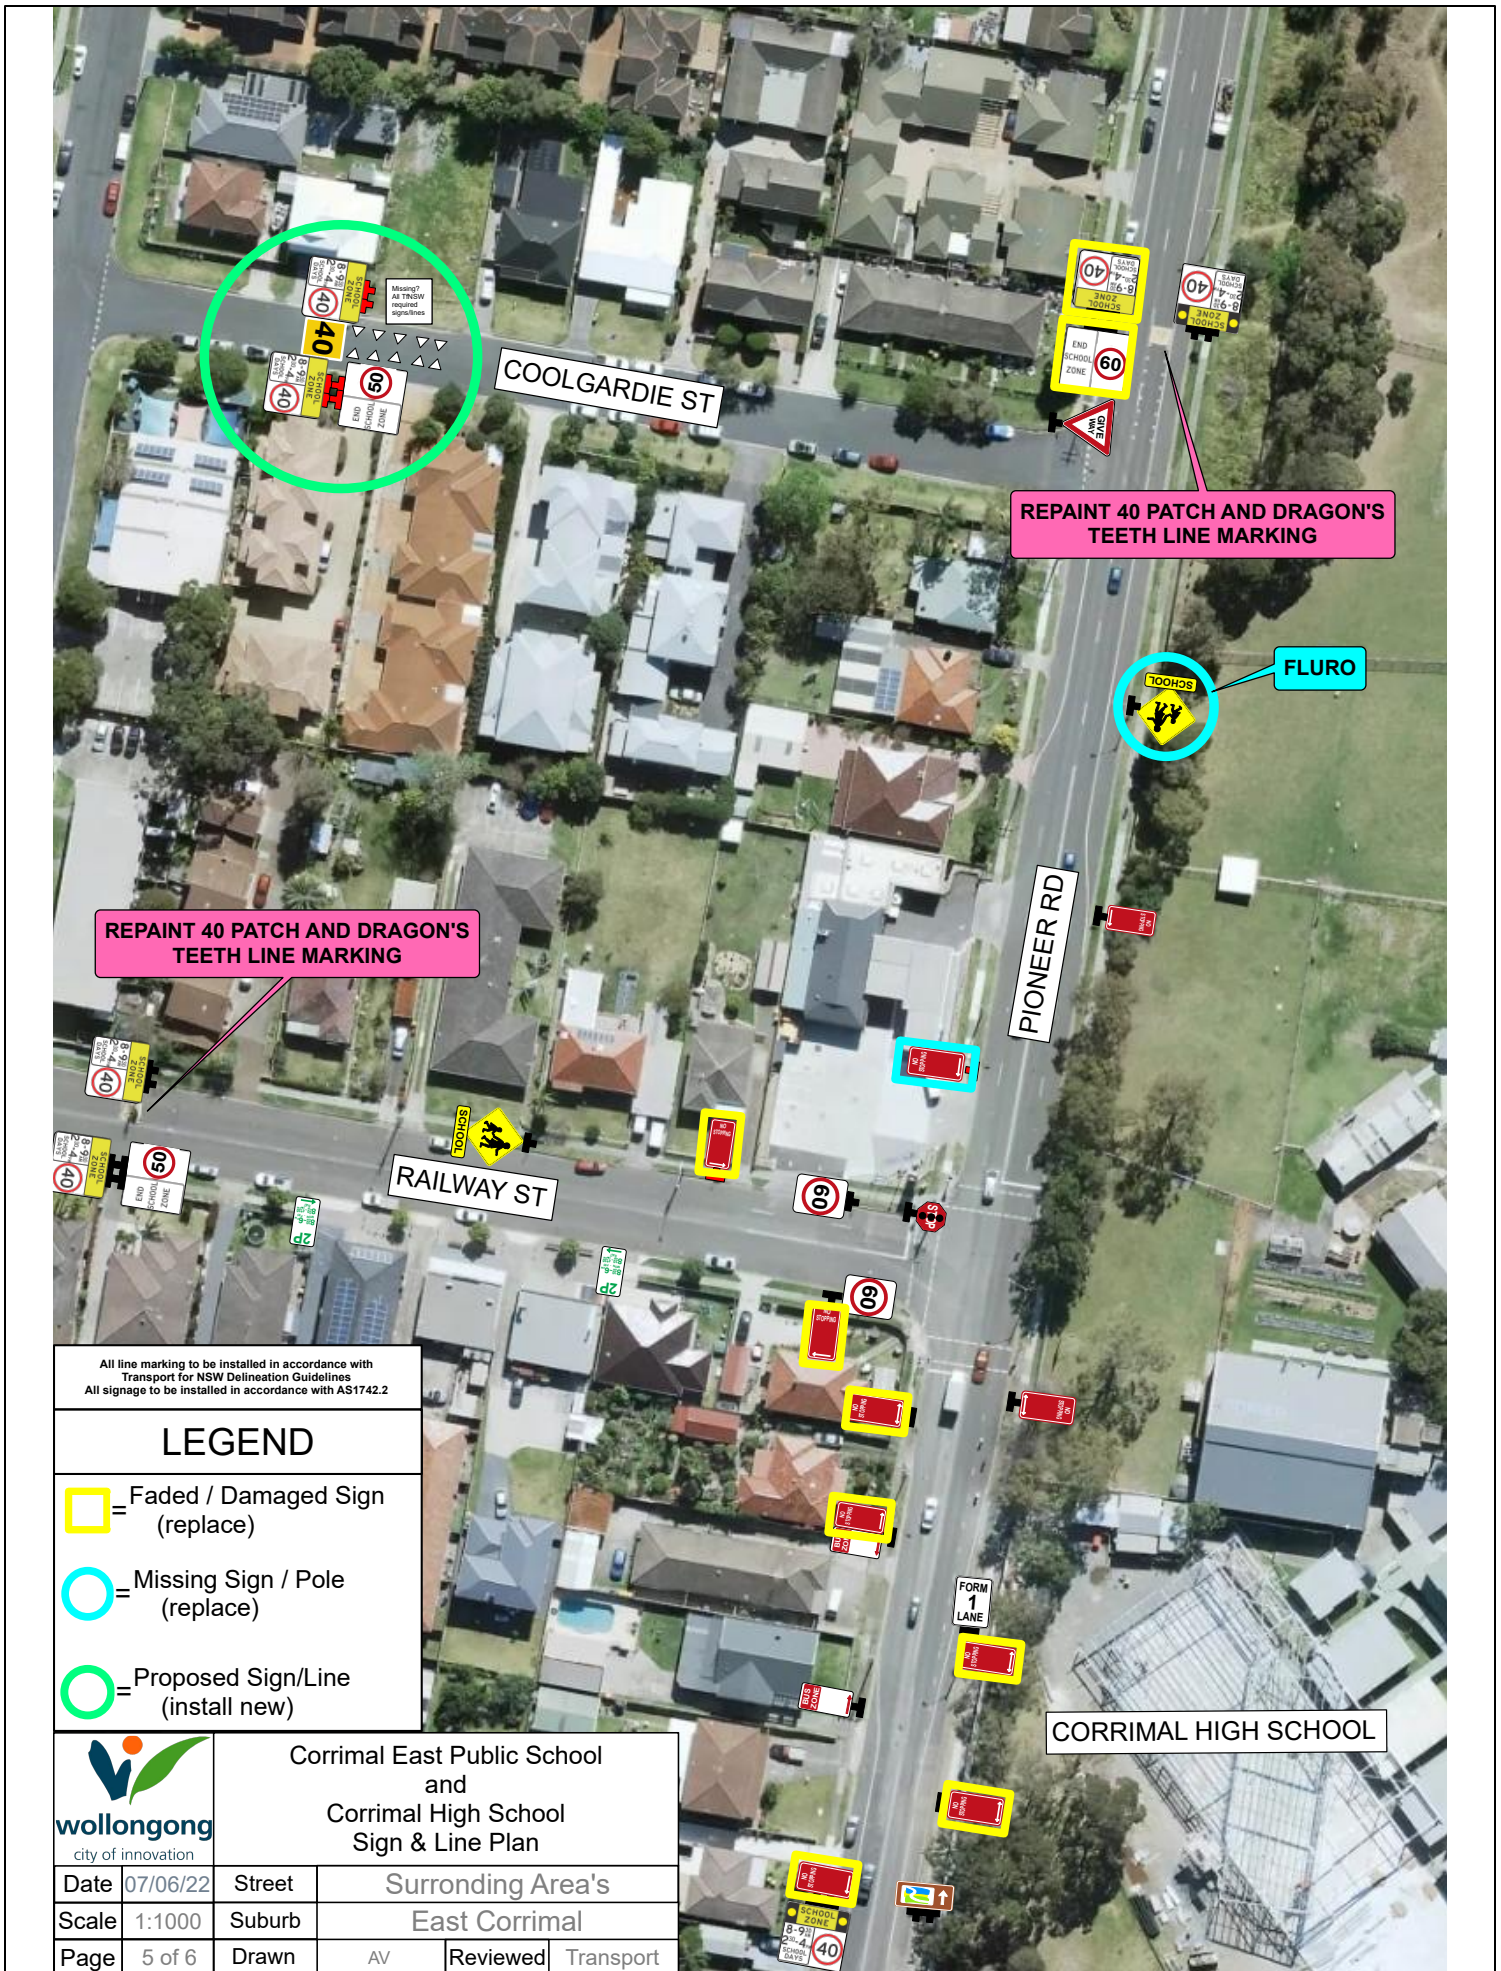





REPAINT 40 PATCH AND DRAGON'S TEETH LINE MARKING

REPAINT 40 PATCH AND DRAGON'S TEETH LINE MARKING

FLURO

All line marking to be installed in accordance with Transport for NSW Delineation Guidelines
 All signage to be installed in accordance with AS1742.2

LEGEND	
	Faded / Damaged Sign (replace)
	Missing Sign / Pole (replace)
	Proposed Sign/Line (install new)

 <p>wollongong city of innovation</p>	Corrimal East Public School and Corrimal High School Sign & Line Plan			
	Date	07/06/22	Street	Surrounding Area's
Scale	1:1000	Suburb	East Corrimal	
Page	5 of 6	Drawn	AV	Reviewed Transport




Corrimal East Public School and Corrimal High School Sign & Line Plan

Date	07/06/22	Street	Surrounding Area's		
Scale	1:1000	Suburb	East Corrimal		
Page	6 of 6	Drawn	AV	Reviewed	Transport

All line marking to be installed in accordance with Transport for NSW Delineation Guidelines
All signage to be installed in accordance with AS1742.2

LEGEND

- = Faded / Damaged Sign (replace)
- = Missing Sign / Pole (replace)
- = Proposed Sign/Line (install new)

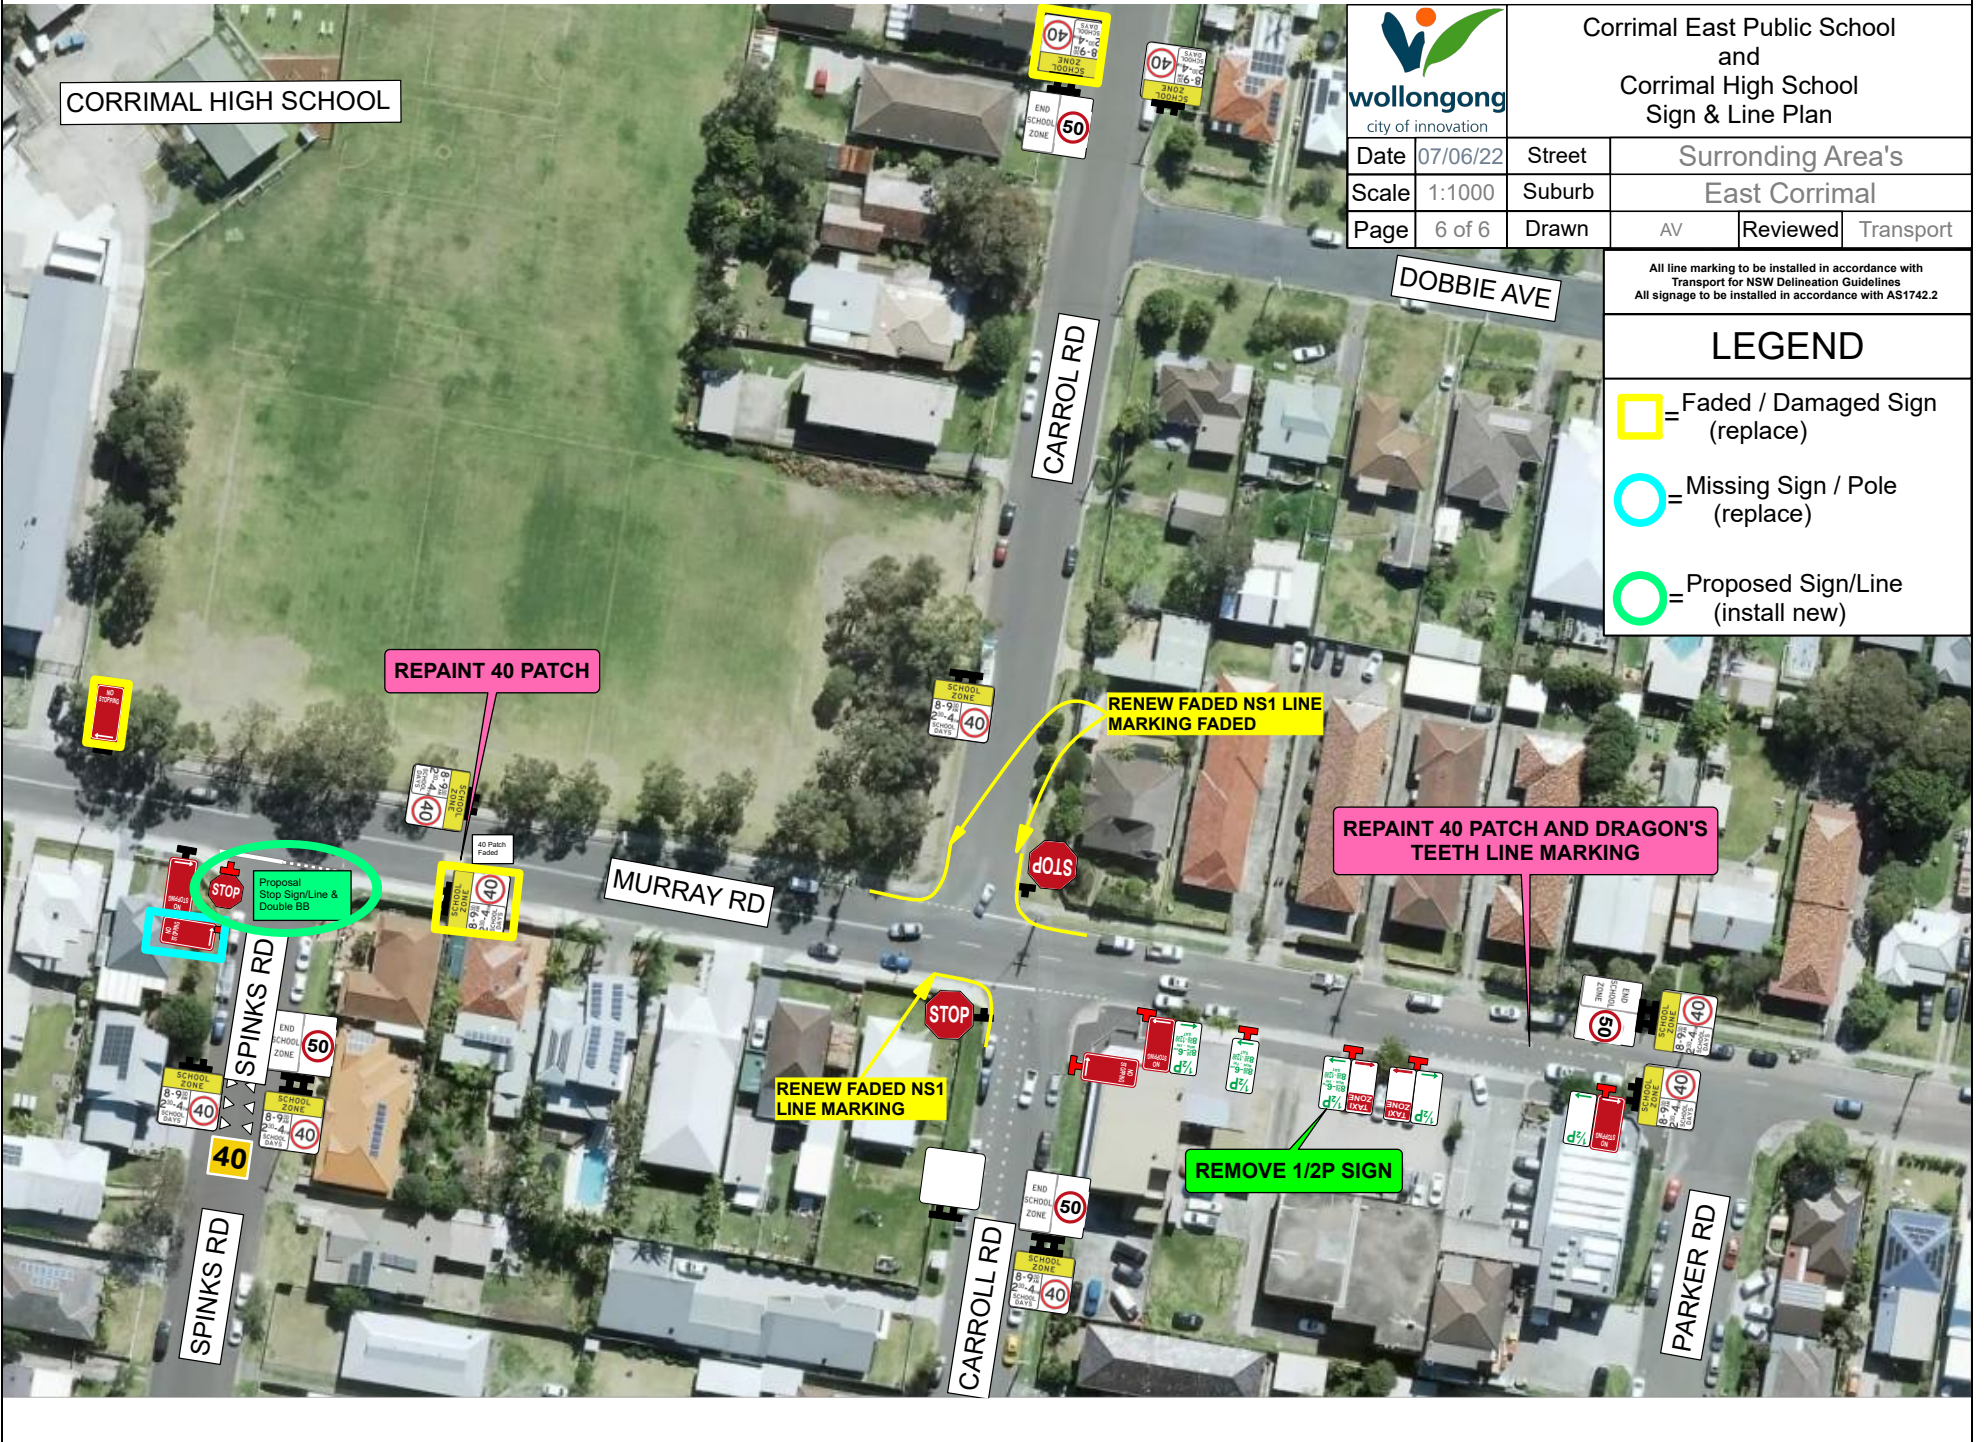

CORRIMAL HIGH SCHOOL

DOBBIE AVE

CARROL RD

REPAINT 40 PATCH

RENEW FADED NS1 LINE MARKING FADED

REPAINT 40 PATCH AND DRAGON'S TEETH LINE MARKING

MURRAY RD

RENEW FADED NS1 LINE MARKING

REMOVE 1/2P SIGN

SPINKS RD

CARROLL RD

PARKER RD