

All line marking to be installed in accordance with Transport for NSW Delineation Guidelines  
All signage to be installed in accordance with AS1742.2



Dapto High School  
Sign & Line Plan

Date	09/05/23	Street	Cleveland Street			
Scale	1:500	Suburb	Dapto			
Page	Title	Drawn	RJA	Reviewed	NO	


Legend

All signs and lines illustrated in the following pages are current as of the date shown on the plan. All signs and lines moving forward are to be designed in accordance with best practice guidelines of the time. All sign locations are approximates only.





All line marking to be installed in accordance with Transport for NSW Delineation Guidelines  
 All signage to be installed in accordance with AS1742.2

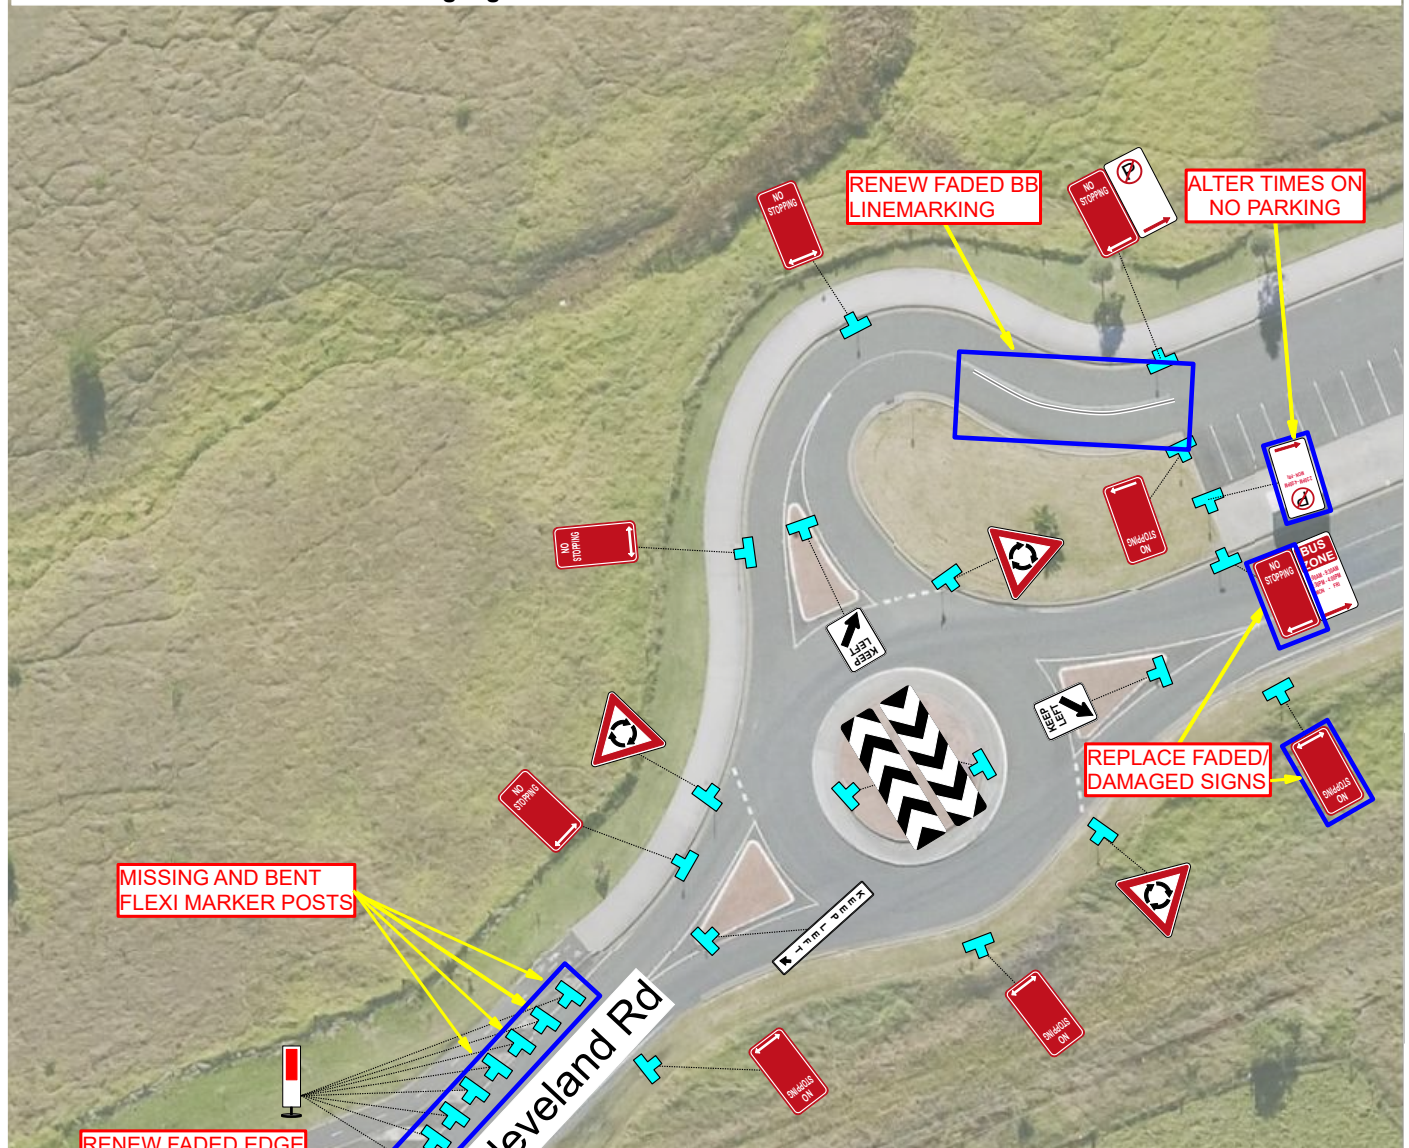

**Legend**

No Stopping (r5-400 (R))	No Stopping (r5-400 (L,R))	No Stopping (r5-400 (L))	Keep Left (r2-3)	Keep Left (r2-209)
Bus Zone (r5-20 (R)) 8:00AM - 9:30AM 2:30PM - 4:00PM MON - FRI	No Parking (r5-40 (R))	No Parking (r5-40 (L)) 2:30PM - 4:00PM MON - FRI	Flexi Marker Post	
Roundabout Give Way (r1-3)	Roundabout w2-7	Hazard Marker (Uni-directional) d4-1-3 (L & R)		
School Zone (r4-230n) 8:00AM-9:30AM 2:30PM-4:00PM SCHOOL DAYS	End School Zone (r4-231n) "50km/h"	School Zone (r4-230-1n) 8:00AM-9:30AM 2:30PM-4:00PM SCHOOL DAYS (with flashing lights)		




Dapto High School Sign & Line Plan



Date	09/05/23	Street	Cleveland Street		
Scale	1:500	Suburb	Dapto		
Page	1 of 4	Drawn	RJA	Reviewed	NO



**All line marking to be installed in accordance with Transport for NSW Delineation Guidelines**  
**All signage to be installed in accordance with AS1742.2**

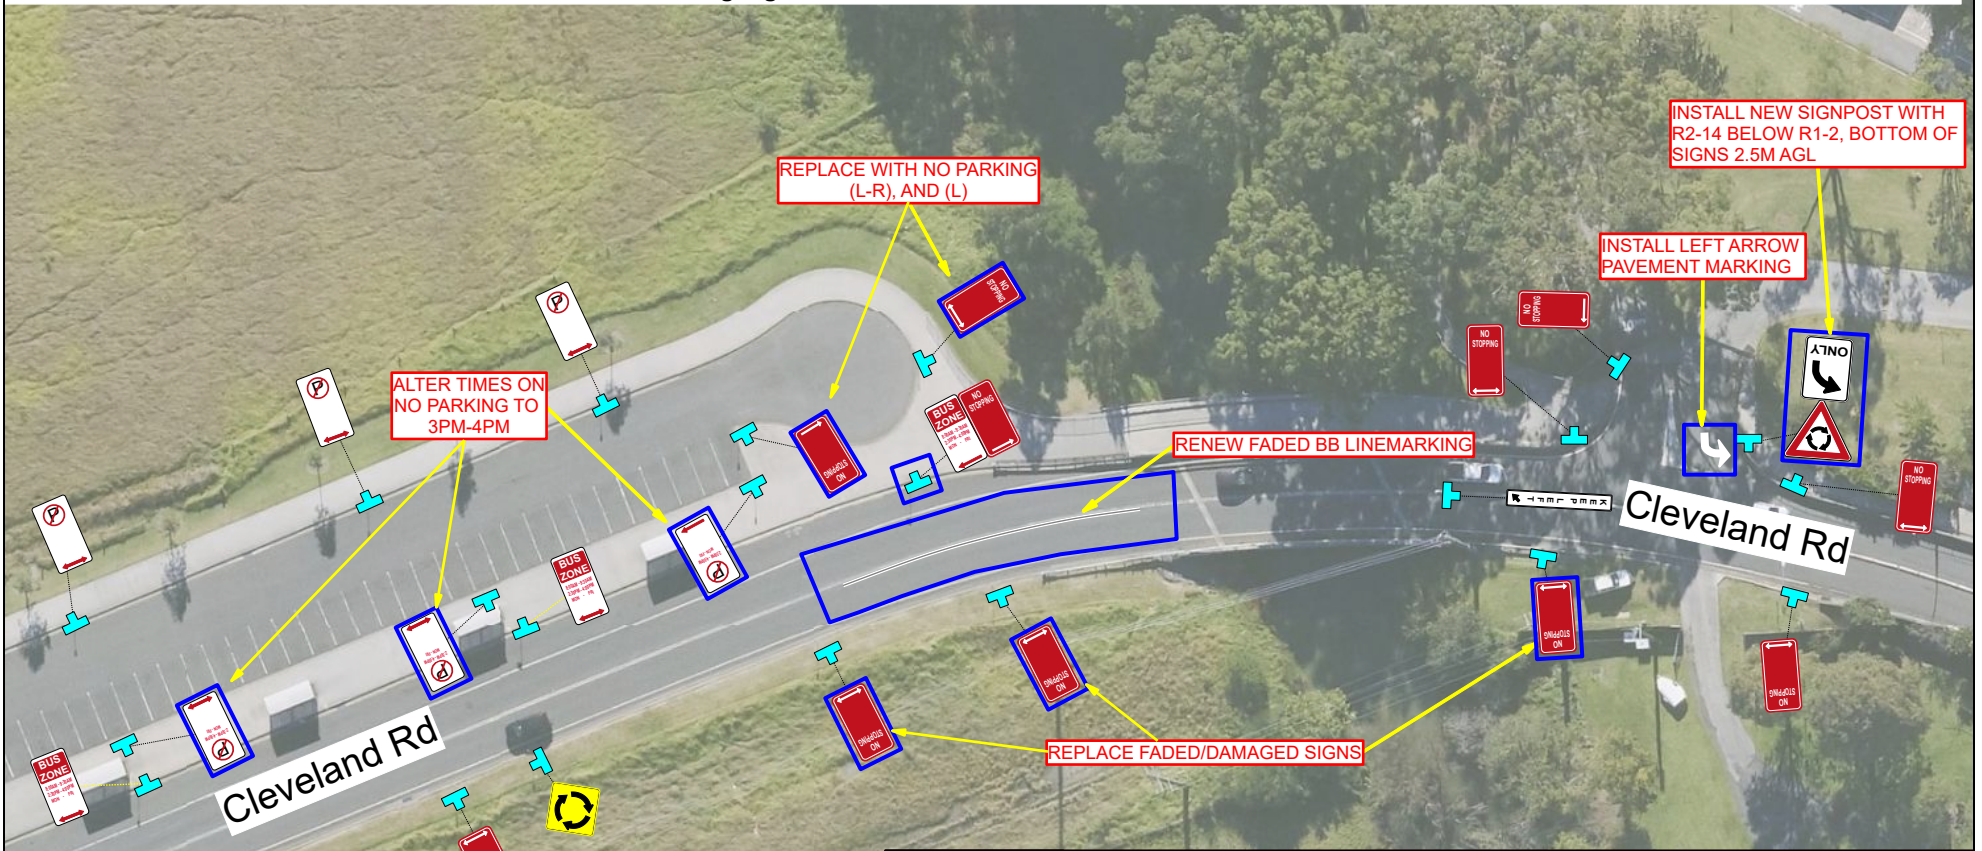


**Legend**

- Existing Pole
- No Stopping (r5-400 (R))
- No Stopping (r5-400(L,R))
- No Stopping (r5-400(L))
- No Parking (r5-40 (R))
- No Parking (r5-40 (L, R))
- Roundabout w2-7
- Keep Left (r2-209)
- Bus Zone (r5-20 (L))
- Bus Zone (r5-20 (L,R))
- Bus Zone (r5-40(L,R))
- No Parking (r5-40(L))
- No Parking (r5-40(L, R))
- Roundabout Give Way r1-3




**Dapto High School Sign & Line Plan**

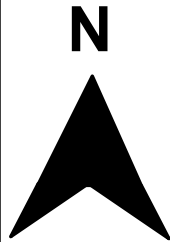

Date	09/05/23	Street	Cleveland St		
Scale	1:500	Suburb	Dapto		
Page	2 of 4	Drawn	RJA	Reviewed	NO



All line marking to be installed in accordance with Transport for NSW Delineation Guidelines  
 All signage to be installed in accordance with AS1742.2

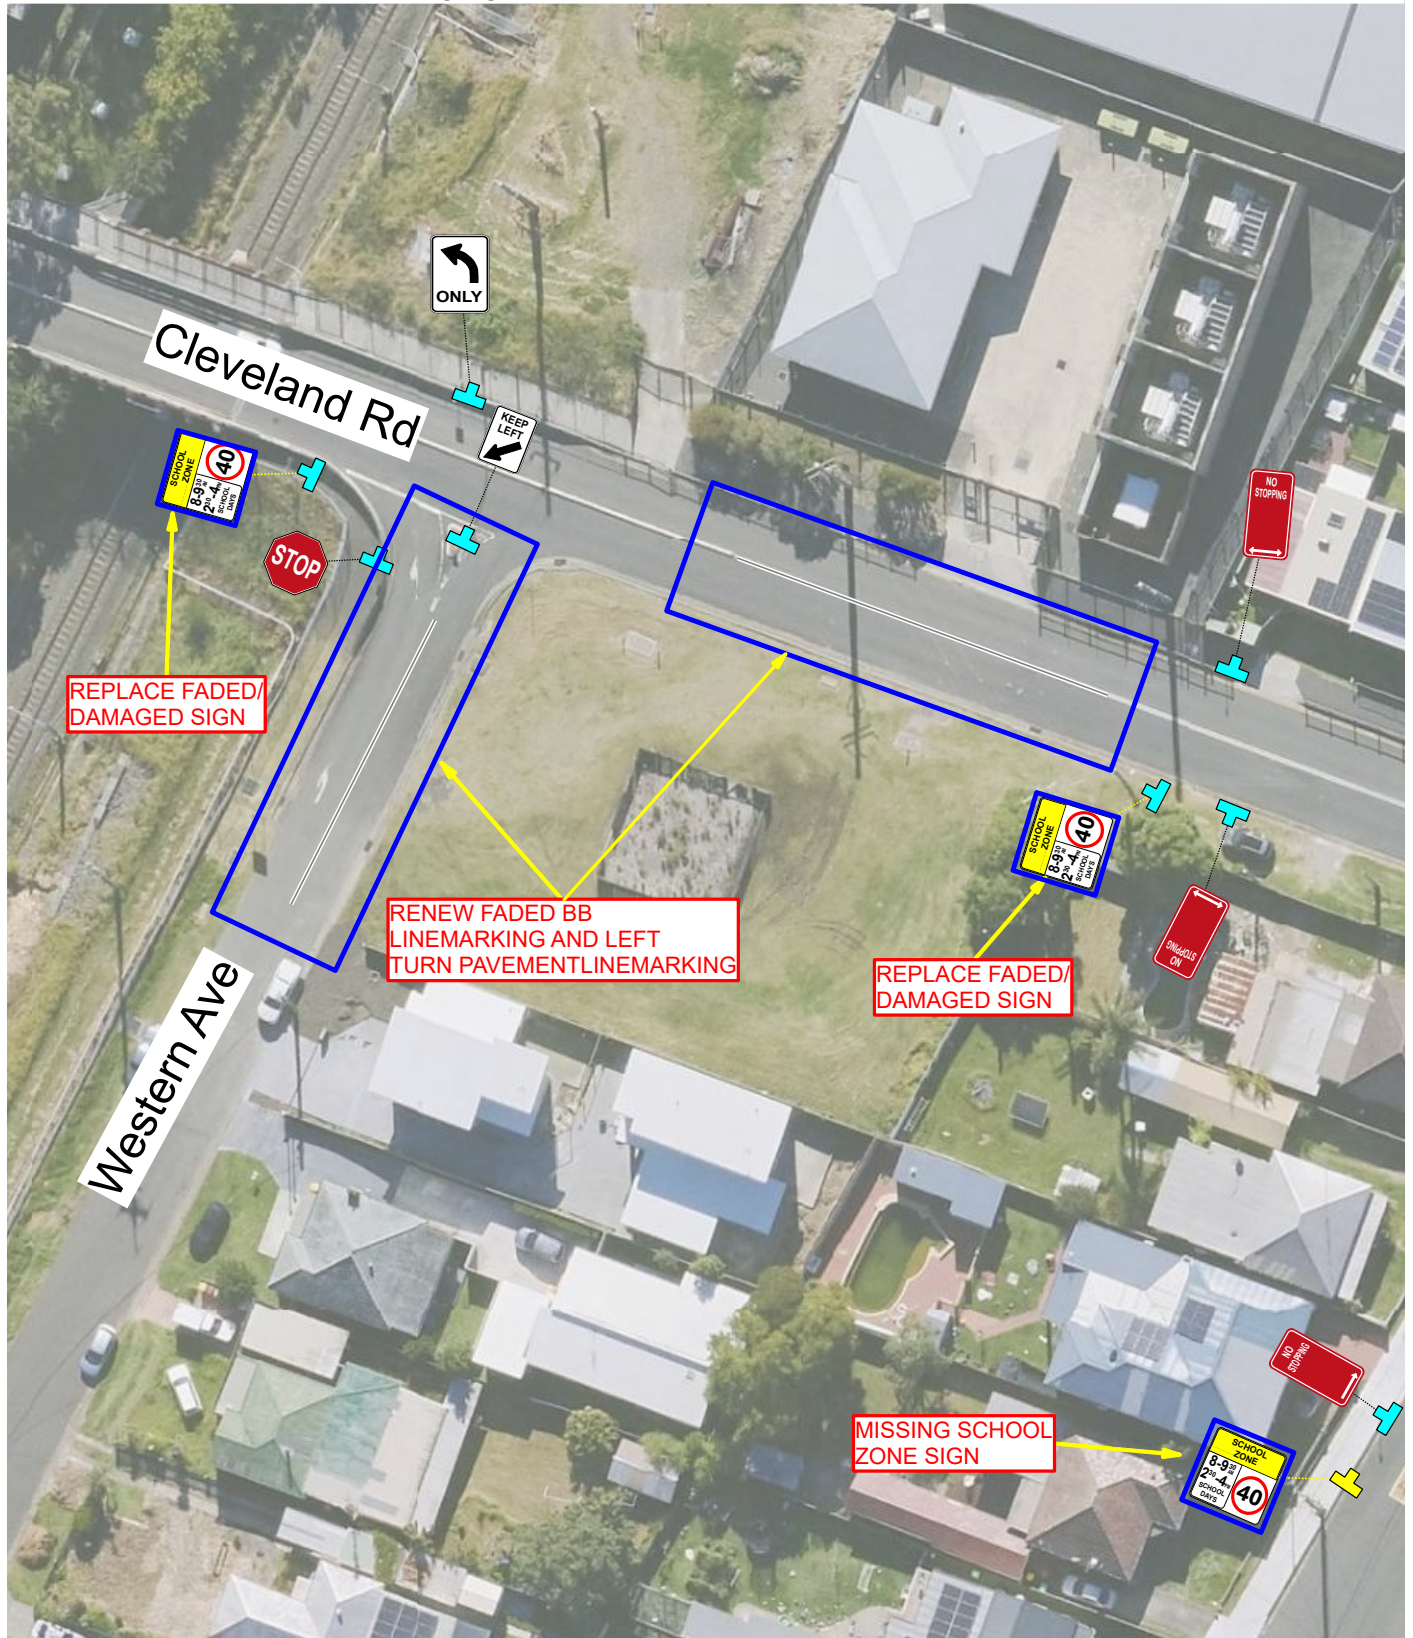


<p><b>wollongong</b> city of innovation</p>	<h2>Dapto High School Sign &amp; Line Plan</h2>				
	Date	09/05/23	Street	Cleveland St	
	Scale	1:500	Suburb	Dapto	
	Page	3 of 4	Drawn	RJA	Reviewed

<b>Legend</b>		Proposed Pole	<p>N</p>
Existing Pole	No Stopping (r5-400 (R))	Keep Left (r2-3)	
No Stopping (r5-400(L,R))	ONLY Left Only (r2-14_1)	School Zone (r4-230n) 8:00AM-9:30AM 2:30PM-4:00PM SCHOOL DAYS	
Stop (r1-1)	Proposed Pole	School Zone (r4-230n) 8:00AM-9:30AM 2:30PM-4:00PM SCHOOL DAYS	



All line marking to be installed in accordance with Transport for NSW Delineation Guidelines  
 All signage to be installed in accordance with AS1742.2

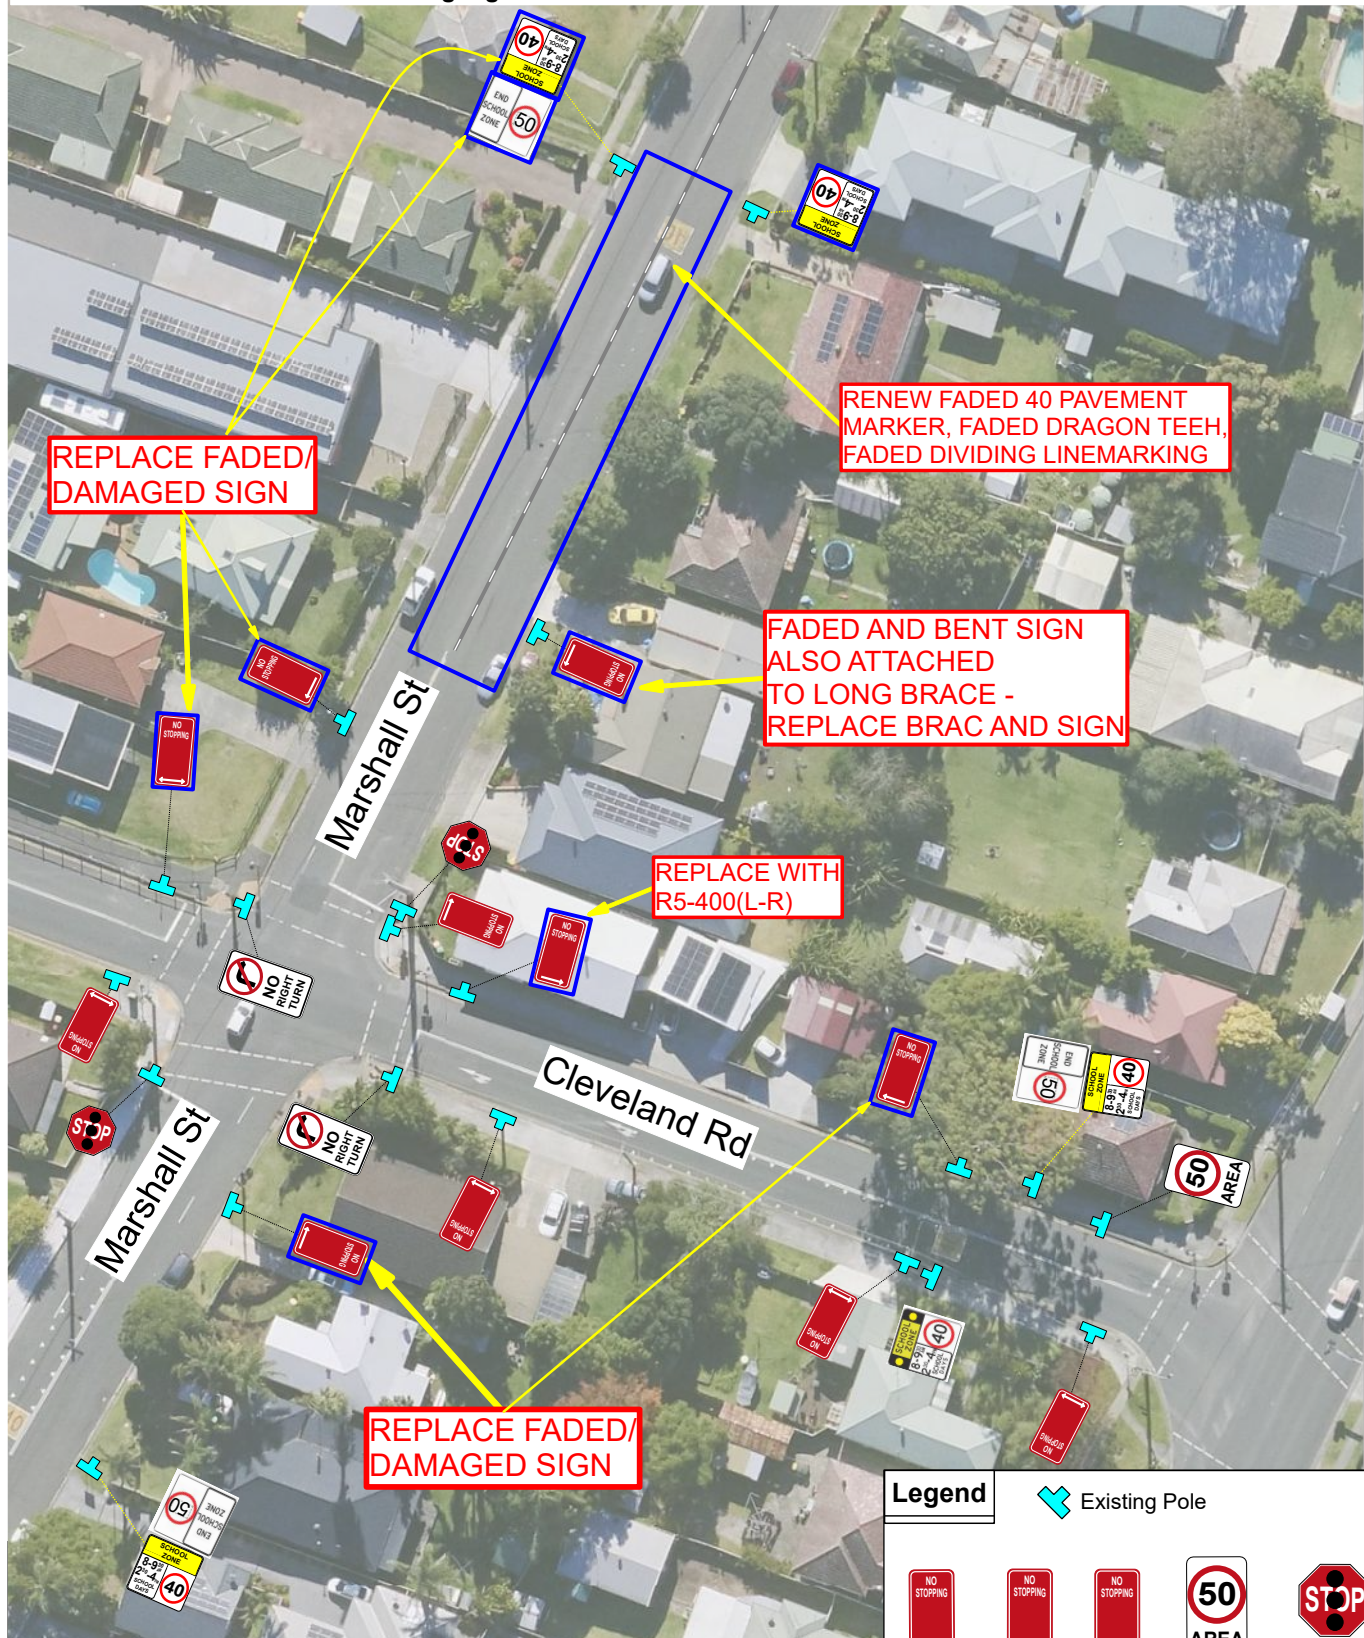

**Legend**

- Existing Pole
- NO STOPPING (r5-400 (R))
- NO STOPPING (r5-400(L,R))
- NO STOPPING (r5-400(L))
- 50 AREA Speed Limit r4-10 (50)
- Traffic Signal STOP r1-4n
- SCHOOL ZONE 40 (8-9 AM, 2-4 PM, SCHOOL DAYS)
- END SCHOOL ZONE 50 (r4-231n) "50km/h"
- SCHOOL ZONE 40 (r4-230n) 8:00AM-9:30AM, 2:30PM-4:00PM, SCHOOL DAYS
- SCHOOL ZONE 40 (r4-230-1n) 8:00AM-9:30AM, 2:30PM-4:00PM, SCHOOL DAYS (with flashing lights)
- NO RIGHT TURN (r2-6(R))



Dapto High School Sign & Line Plan



Date	09/05/23	Street	Cleveland Street		
Scale	1:500	Suburb	Dapto		
Page	4 of 4	Drawn	RJA	Reviewed	NO