

### 3. Thomas Dalton Park Elliotts Rd Fairy Meadow

Not to Scale


- Class 3

Traffic Plan: 9933-4312

Contact: John Smith (7am-3.30pm)

Bill Jones 0411 XXX XXX

After hours/weekends 4224 XXXX

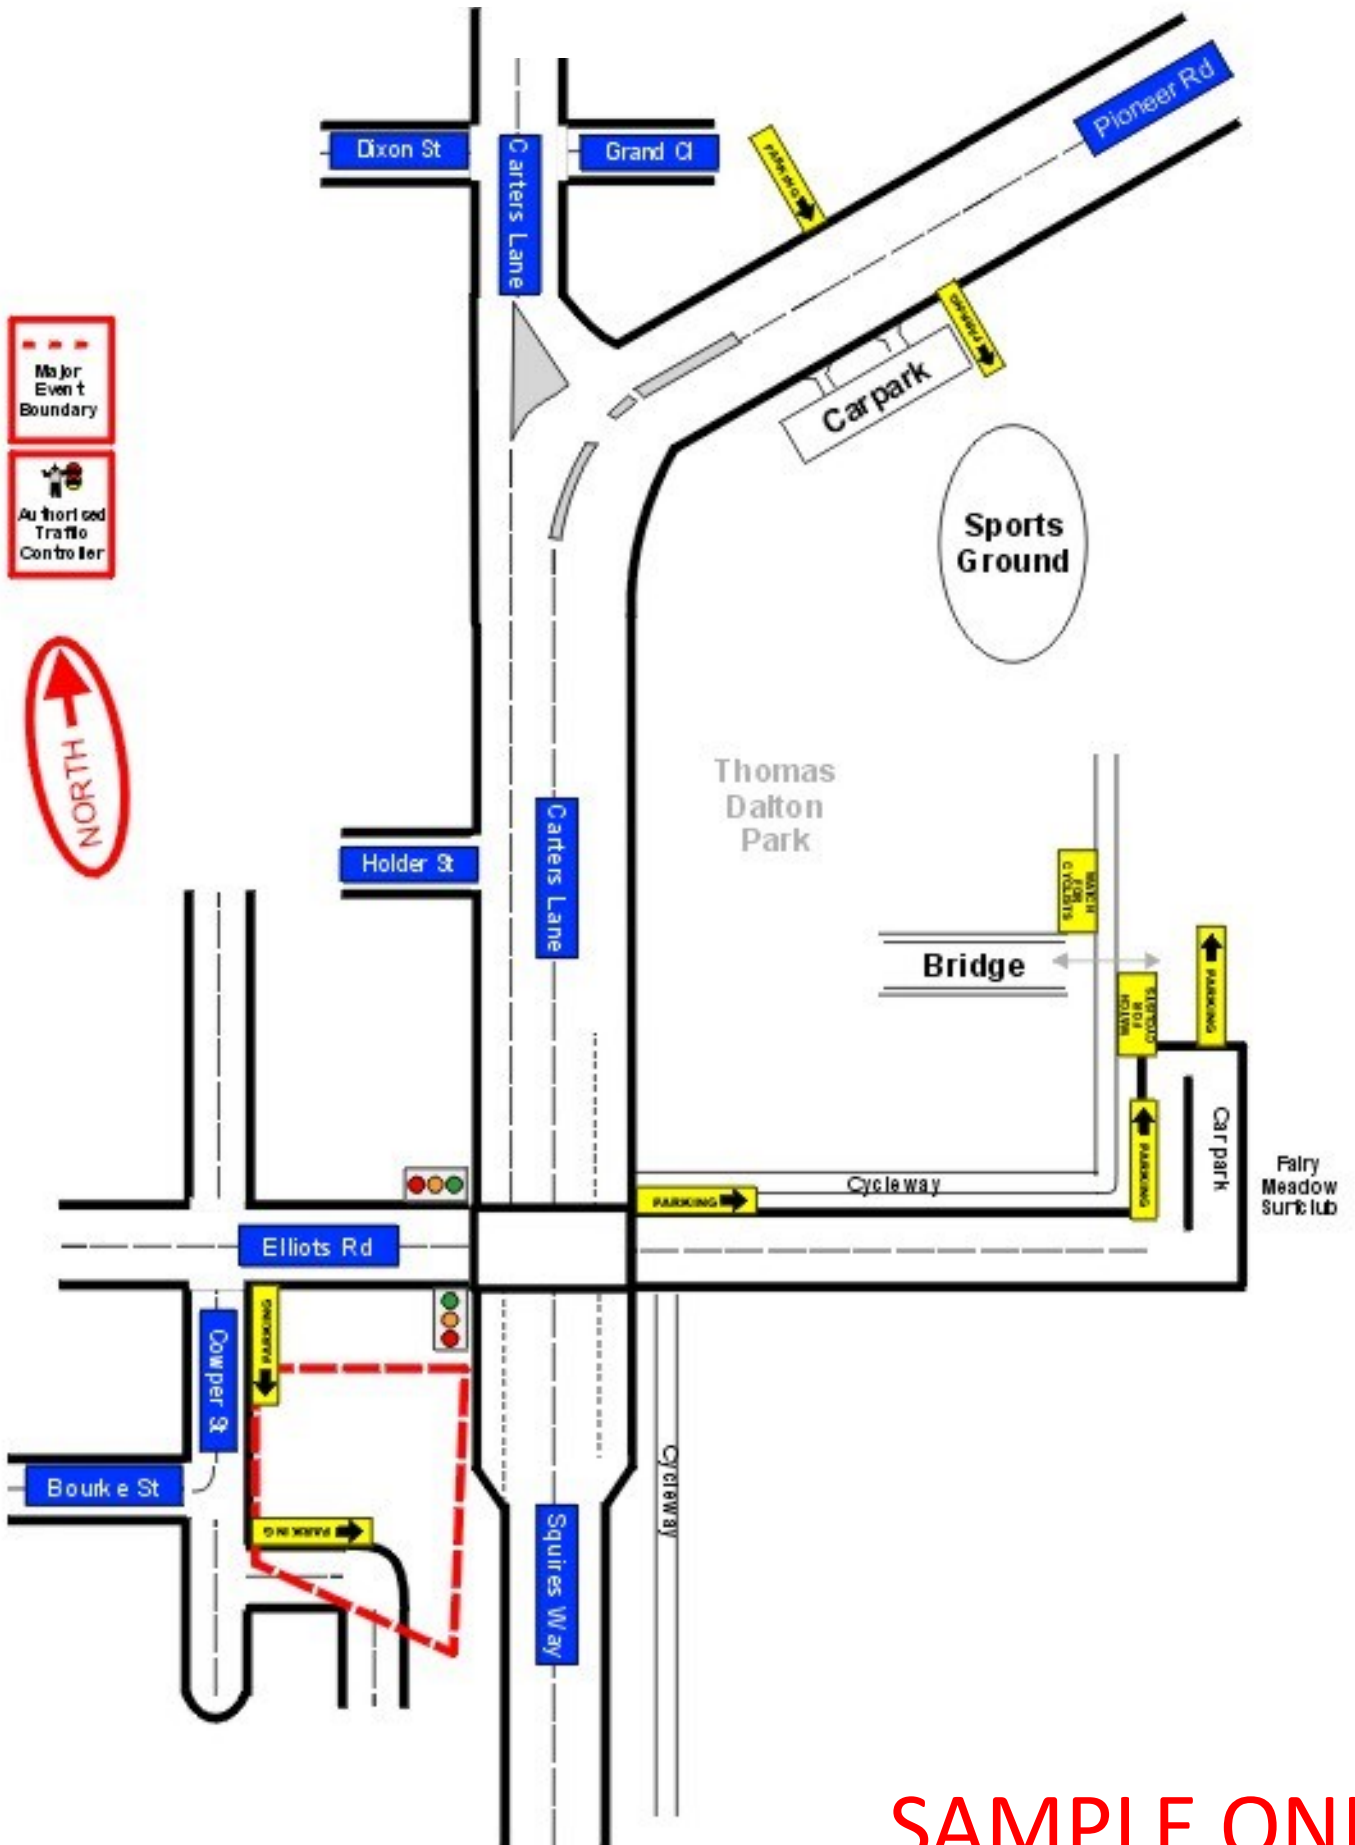

SAMPLE ONLY