
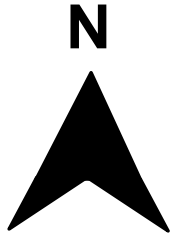


# All line marking to be installed in accordance with Transport for NSW Delineation Guidelines All signage to be installed in accordance with AS1742.2




 <b>wollongong</b> <small>city of innovation</small>		<b>Cedars Christian College Sign &amp; Line Plan</b>			
Date	20/09/2023	Street	Various		
Scale	1:500	Suburb	Farborough Heights/Unanderra		
Page	Title	Drawn	NO	Reviewed	TP

**All signs and lines illustrated in the following pages are current as of the date shown on the plan. All signs and lines moving forward are to be designed in accordance with best practice guidelines of the time. All sign locations are approximates only.**





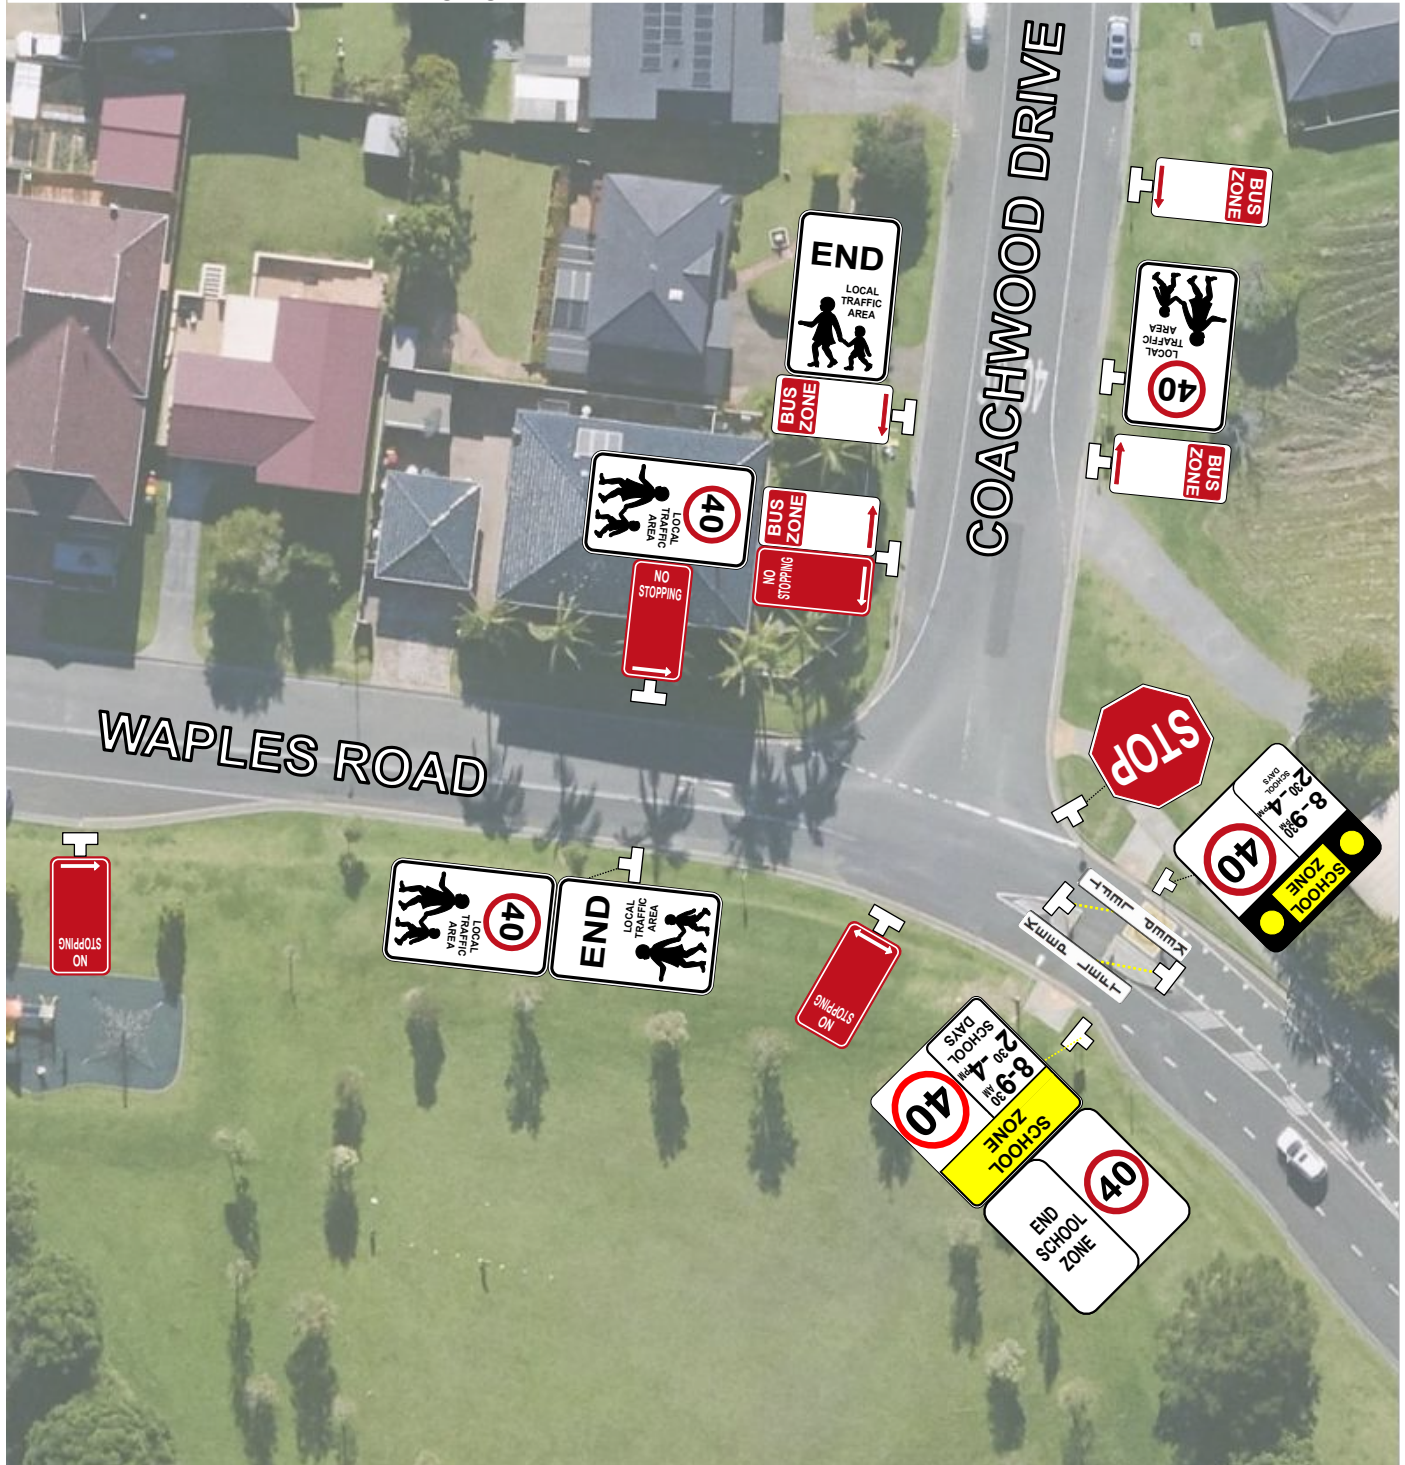


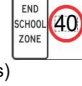


All line marking to be installed in accordance with Transport for NSW Delineation Guidelines  
 All signage to be installed in accordance with AS1742.2



		<h3>Cedars Christian College Sign &amp; Line Plan</h3>			
Date	20/09/2023	Street	Waples Road		
Scale	1:500	Suburb	Farmborough Heighs		
Page	1 of 6	Drawn	NO	Reviewed	TP


**Legend**

	Local Traffic Area (R4-240n)(40)		Bus Zone r5-20(L)(R)
	End Local Traffic Area (R4-241n)		Stop (r1-1)
	No Stopping r5-400 (L)(R)		School Zone (r4-230n)
	School Zone (r4-230-1n) (with flashing lights)		End School Zone (r4-231n) *40km/h

Existing Sign Pole


**KEEP LEFT**

**N**







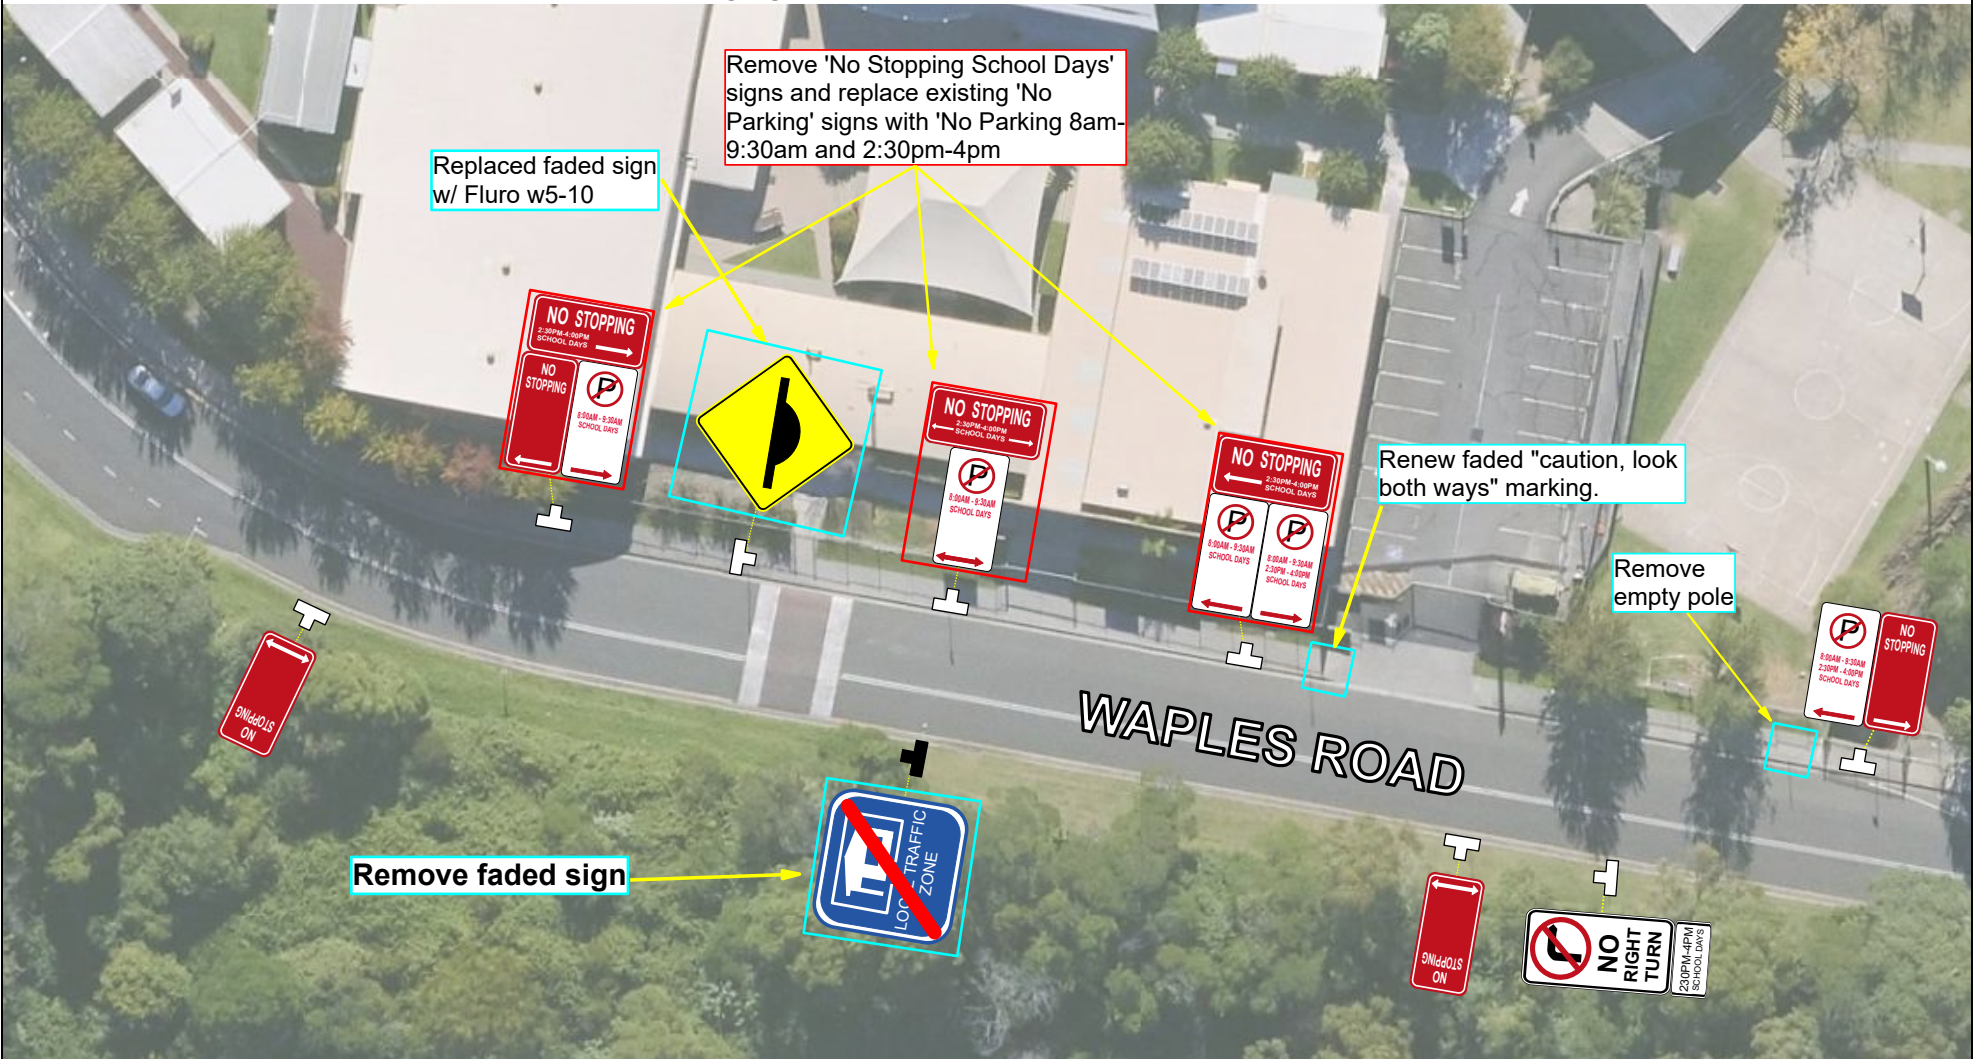



Keep Left (vertical marker) R2-209


All line marking to be installed in accordance with Transport for NSW Delineation Guidelines  
 All signage to be installed in accordance with AS1742.2




		<p align="center"><b>Cedars Christian College Sign &amp; Line Plan</b></p>		
<b>Date</b>	20/09/2023	<b>Street</b>	Waples Road	
<b>Scale</b>	1:500	<b>Suburb</b>	Farmborough Heighs	
<b>Page</b>	2 of 6	<b>Drawn</b>	NO	<b>Reviewed</b> TP

**Legend**

-  Existing Sign Pole
-  No Right Turn r2-6(R)(A)  
2:30PM - 4PM SCHOOL DAYS (Bottom plate)
-  Road Hump w5-10
-  No Stopping r5-400 (L)(L-R)(R)
-  No Parking (r5-40) 8:00AM - 9:30AM SCHOOL DAYS (L)(L-R)(R)
-  No Stopping (Top plate) r5-407n 2:30PM-4PM SCHOOL DAYS (L)(L-R)(L)
-  Look Both Ways
-  No Stopping (r5-40) 8:00AM - 9:30AM 2:30PM-4:00PM SCHOOL DAYS (L)(R)

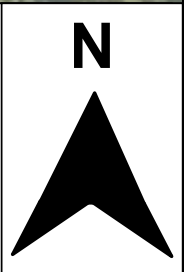

All line marking to be installed in accordance with Transport for NSW Delineation Guidelines  
 All signage to be installed in accordance with AS1742.2

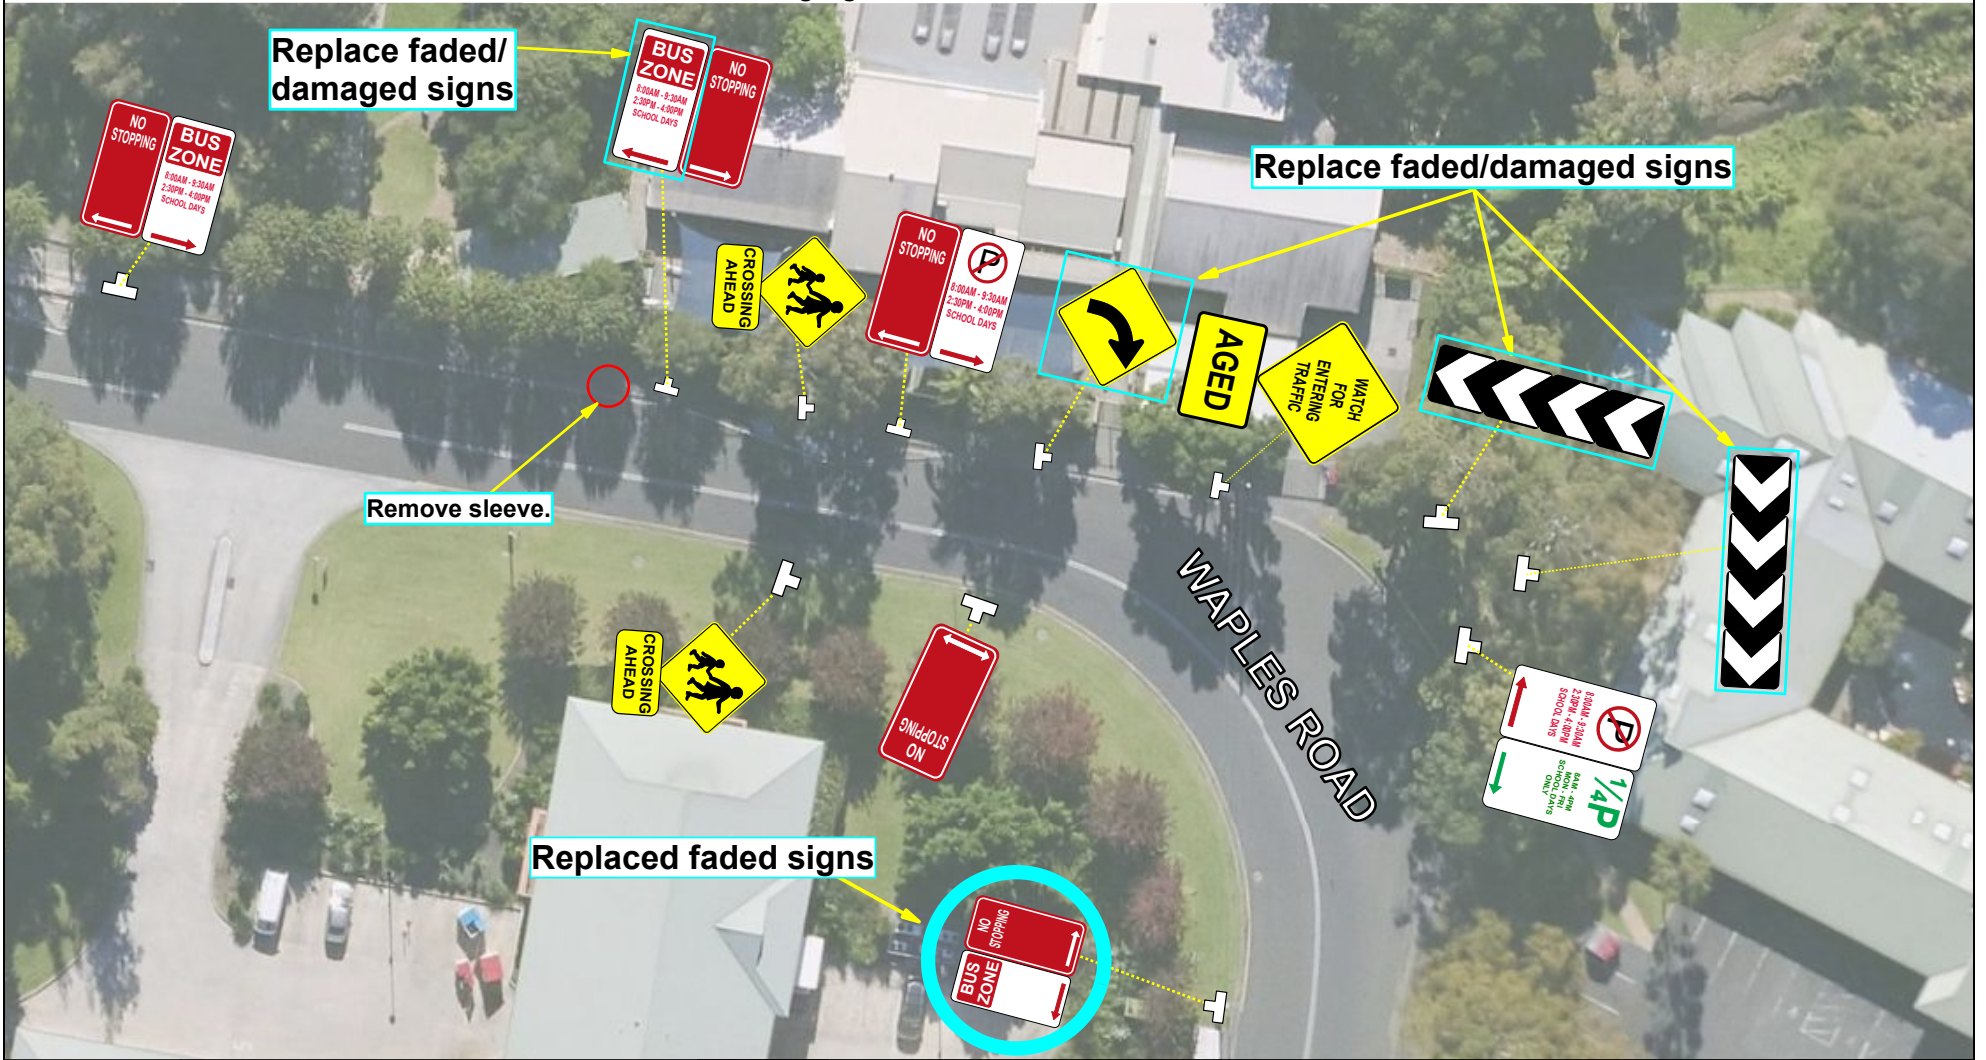



Cedars Christian College  
 Sign & Line Plan

Date	20/09/2023	Street	Waples Road		
Scale	1:500	Suburb	Farmborough Heighs		
Page	3 of 6	Drawn	NO	Reviewed	TP

Legend

- Existing Sign Pole
- Children Crossing (w6-3)
- No Stopping r5-400 (L)(LR)(R)
- Unidirectional Hazard Marker (d4-1-2)
- Curve (right) W1-3(R)
- Bus Zone (r5-20) 8:00AM - 9:30AM 2:30PM-4:00PM SCHOOL DAYS (L)
- No Parking (r5-40) 8:00AM - 9:30AM 2:30PM-4:00PM SCHOOL DAYS (L)(R)
- 1/4 hour (r5-15) 8:00AM-4:00PM MON - FRI (R)
- Watch for Entering Traffic (w5-26)
- AGED Aged (w8-18)

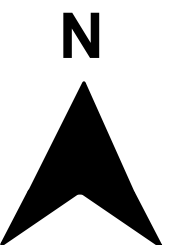

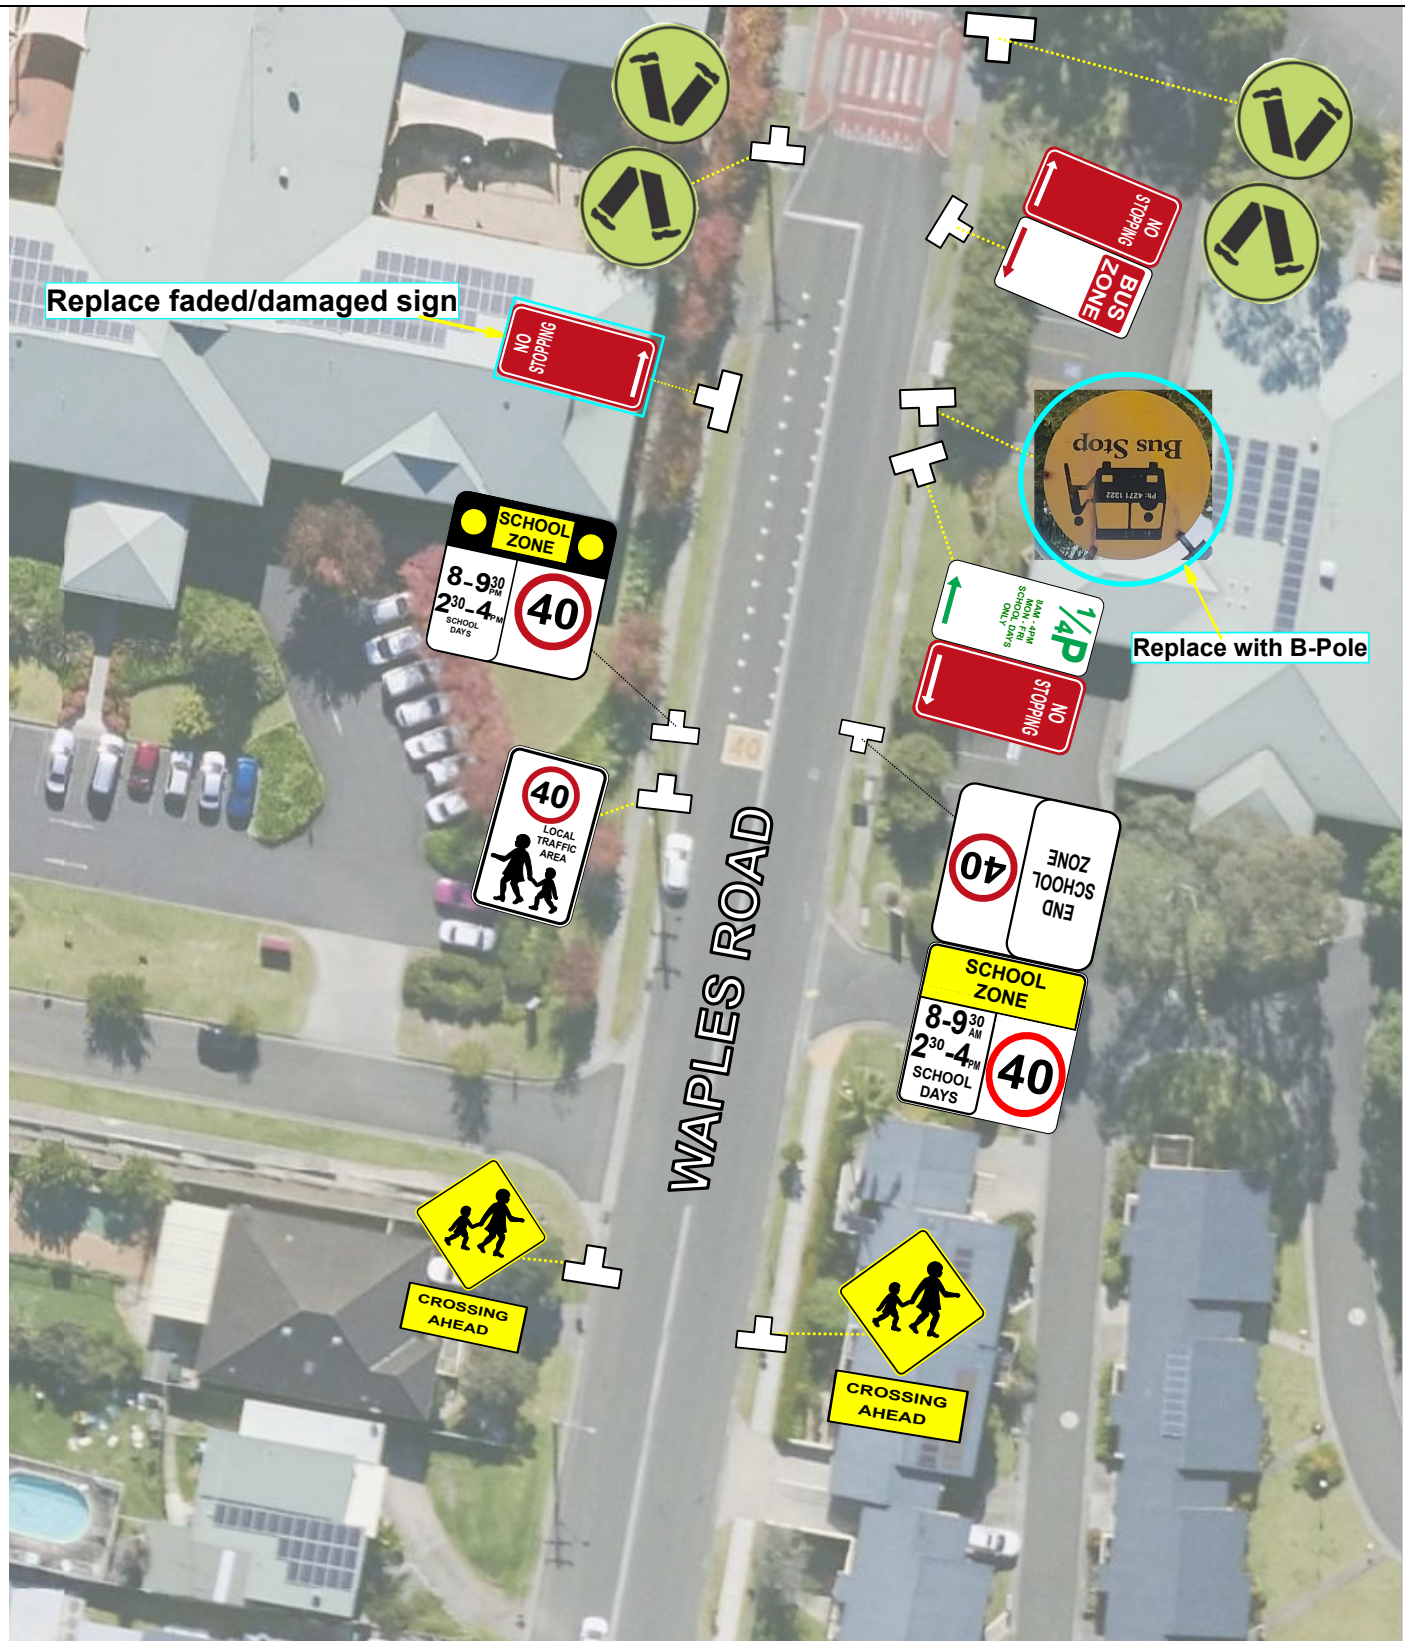

All line marking to be installed in accordance with Transport for NSW Delineation Guidelines  
 All signage to be installed in accordance with AS1742.2




### Cedars Christian College Sign & Line Plan


Date	20/09/2023	Street	Waples Road		
Scale	1:500	Suburb	Farmborough Heights		
Page	4 of 6	Drawn	NO	Reviewed	TP

#### Legend

	No Stopping r5-400 (L)(R)		Children Crossing (w6-3)		End School Zone (r4-231n) "40km/h"
	School Zone (r4-230-1n) (with flashing lights)		Local Traffic Area (R4-240n)(40)		1/4 hour (r5-15) 8:00AM-4:00PM MON - FRI (L)
	School Zone (r4-230n)		Pedestrian Crossing (r3-1)		

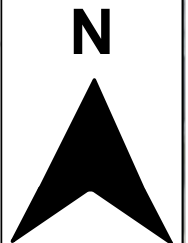

All line marking to be installed in accordance with Transport for NSW Delineation Guidelines  
 All signage to be installed in accordance with AS1742.2

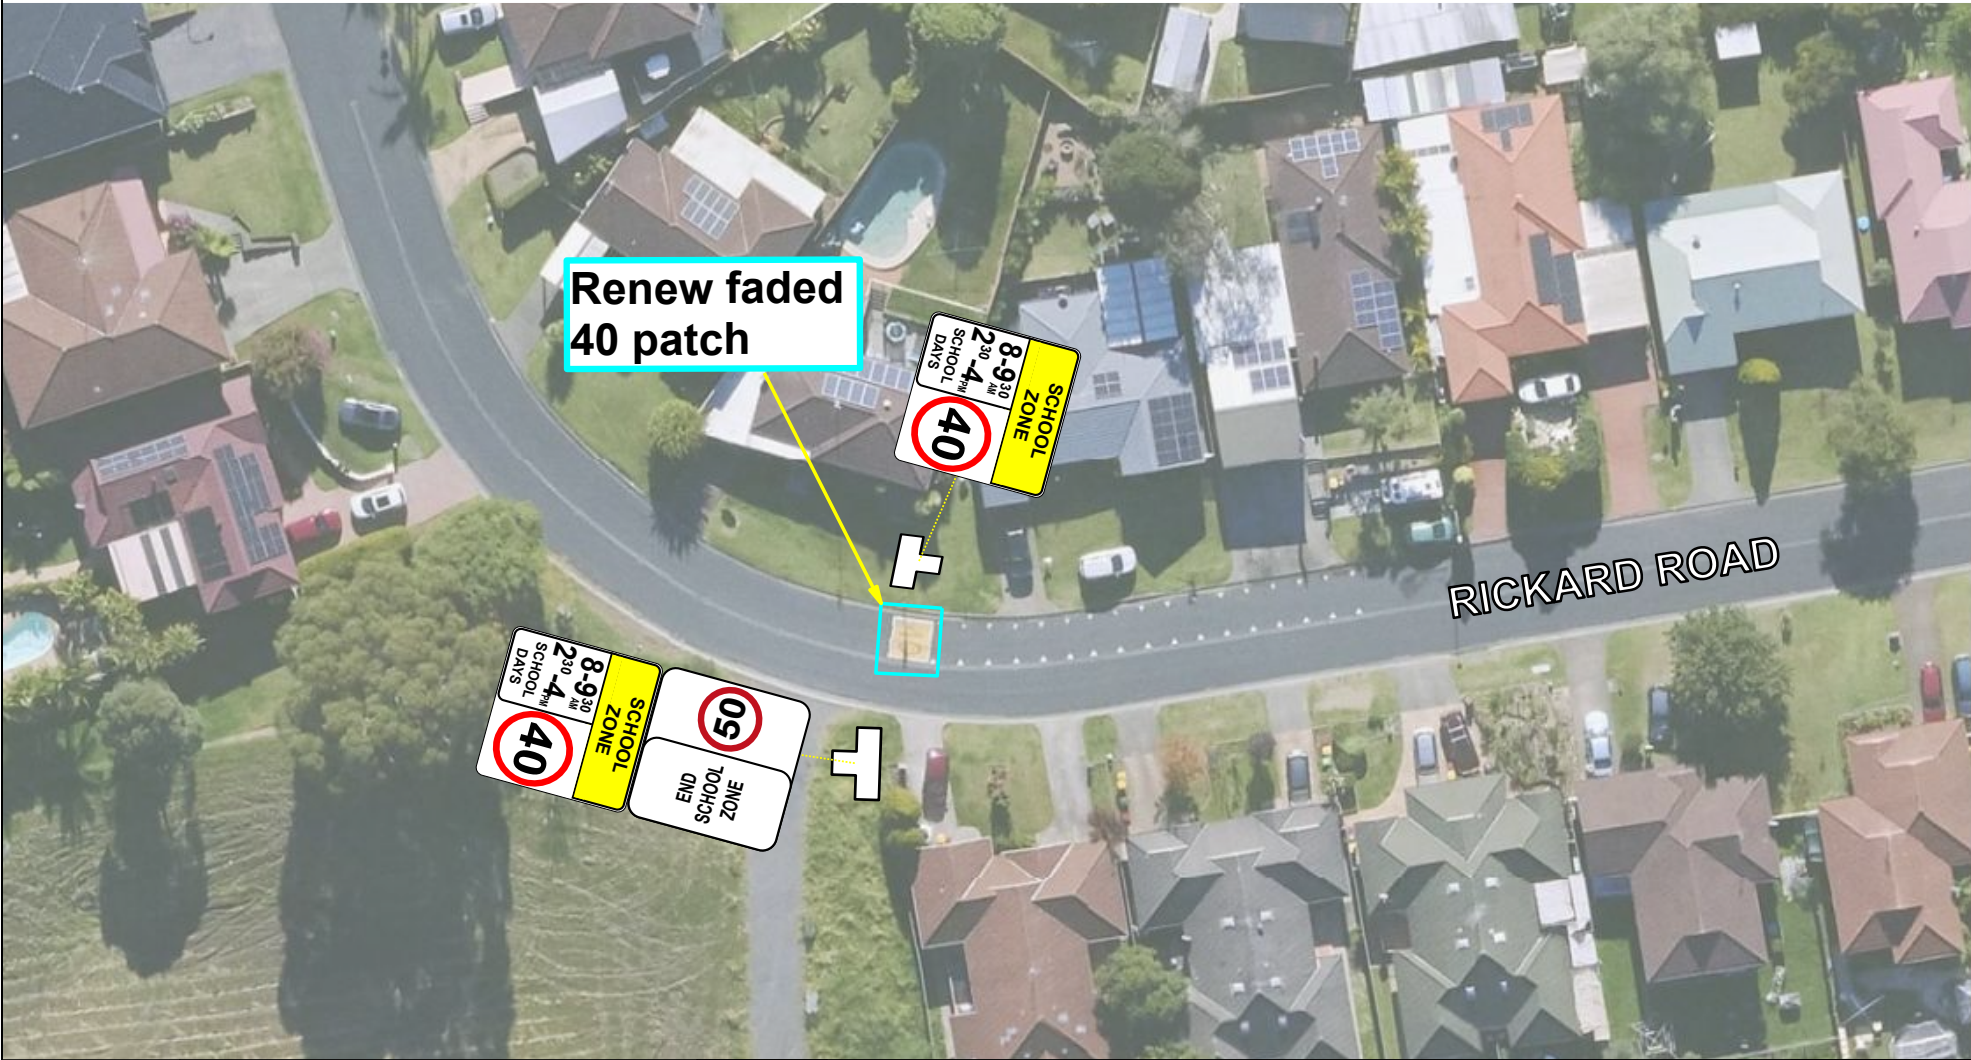

Cedars Christian College  
 Sign & Line Plan

Legend


Existing Sign Pole



School Zone  
 (r4-230n)




End School  
 Zone (r4-231n)  
 "50km/h"

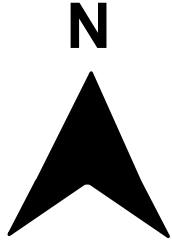

Date	20/09/2023	Street	Rickard Road		
Scale	1:500	Suburb	Farmborough Heighs		
Page	5 of 6	Drawn	NO	Reviewed	TP

All line marking to be installed in accordance with Transport for NSW Delineation Guidelines  
 All signage to be installed in accordance with AS1742.2

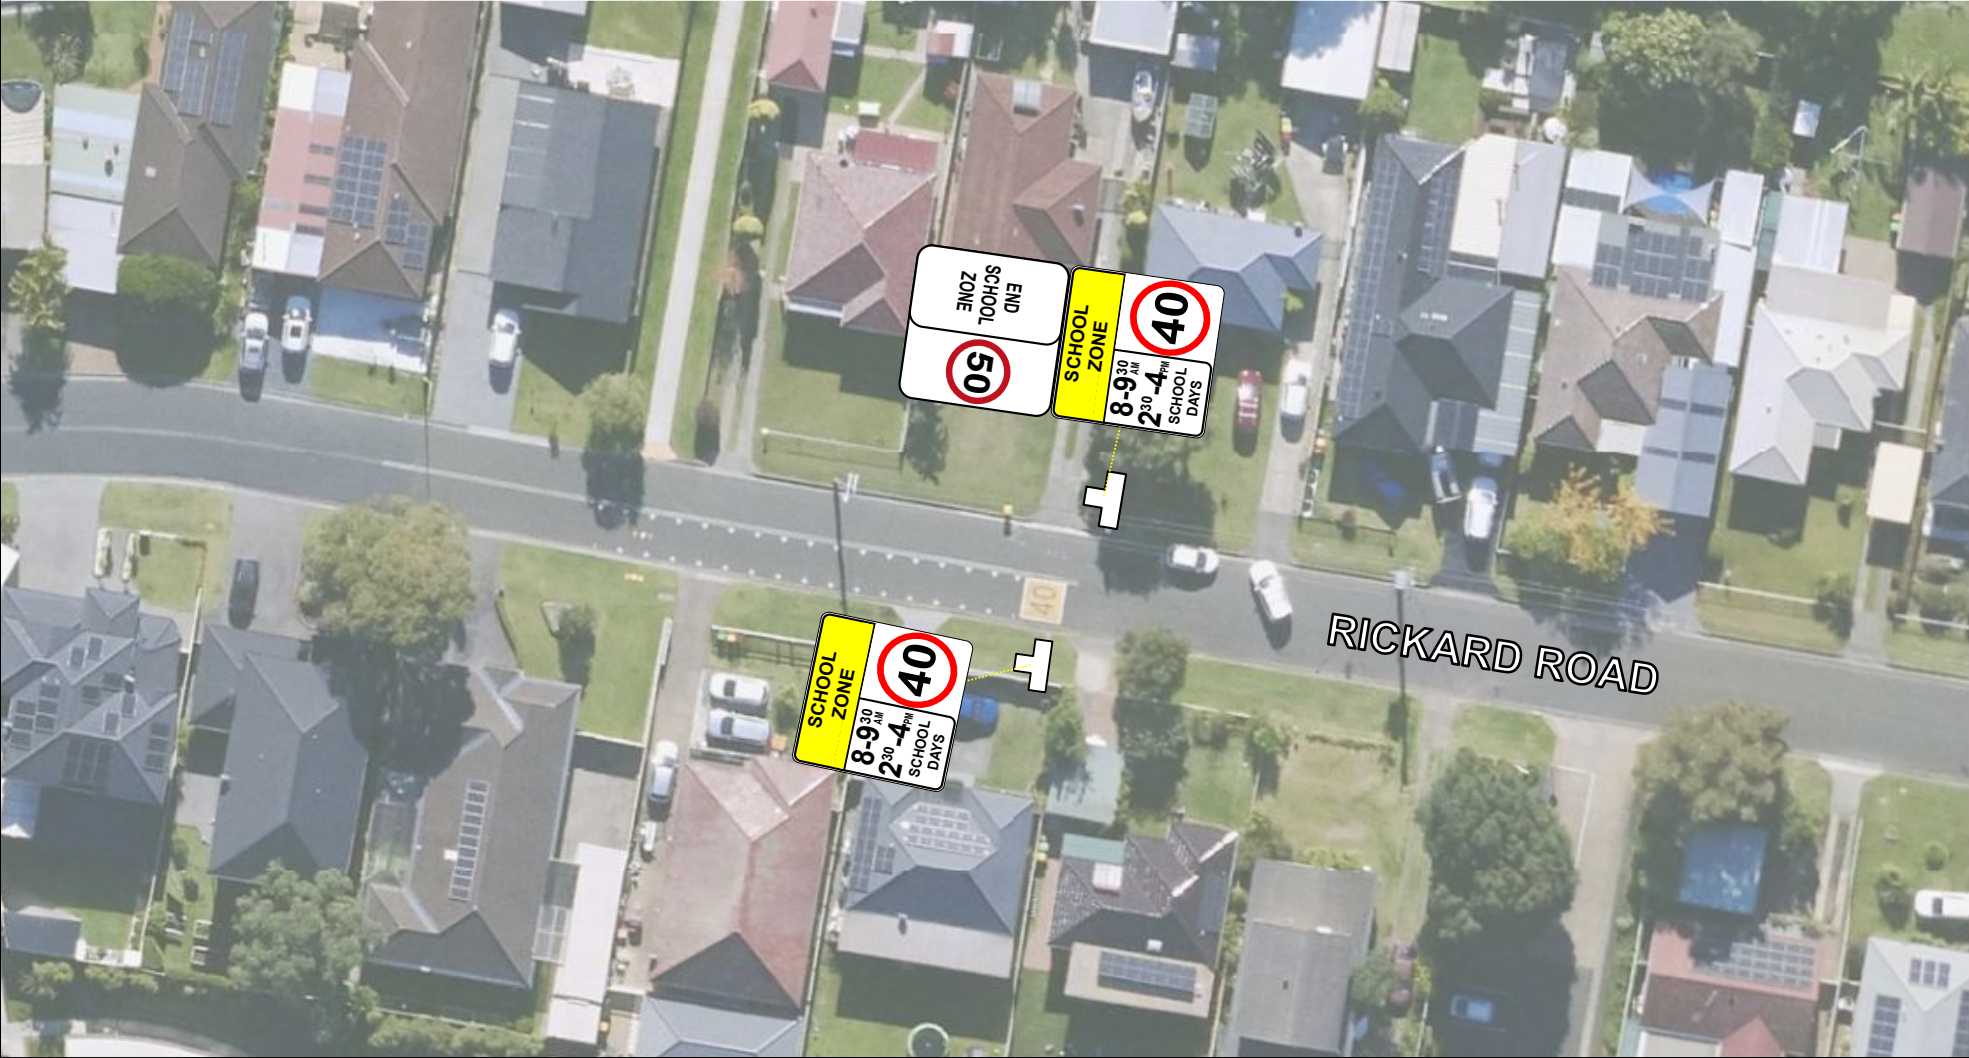

Cedars Christian College  
 Sign & Line Plan

Date	20/09/2023	Street	Rickard Road		
Scale	1:500	Suburb	Farmborough Heighs		
Page	6 of 6	Drawn	NO	Reviewed	TP

Legend

Existing Sign Pole



School Zone  
 (r4-230n)



End School  
 Zone (r4-231n)  
 "50km/h"

