



All line marking to be installed in accordance with Transport for NSW Delineation Guidelines  
 All signage to be installed in accordance with AS1742.2

**LEGEND**

- = Faded / Damaged Sign (replace)
- = Missing Sign / Pole (replace)
- = Proposed Sign/Line (install new)



Corrimal East Public School  
 and  
 Corrimal High School  
 Sign & Line Plan

Date	07/06/22	Street	Surrounding Area's		
Scale	1:1000	Suburb	East Corrimal		
Page	1 of 6	Drawn	AV	Reviewed	Transport



All line marking to be installed in accordance with Transport for NSW Delineation Guidelines  
 All signage to be installed in accordance with AS1742.2

### LEGEND

- = Faded / Damaged Sign (replace)
- = Missing Sign / Pole (replace)
- = Proposed Sign/Line (install new)



### Corrimal East Public School and Corrimal High School Sign & Line Plan

Date	07/06/22	Street	Surrounding Area's		
Scale	1:1000	Suburb	East Corrimal		
Page	2 of 6	Drawn	AV	Reviewed	Transport




All line marking to be installed in accordance with Transport for NSW Delineation Guidelines  
 All signage to be installed in accordance with AS1742.2

LEGEND	
	Faded / Damaged Sign (replace)
	Missing Sign / Pole (replace)
	Proposed Sign/Line (install new)



Corrimal East Public School and Corrimal High School Sign & Line Plan

Date	07/06/22	Street	Surrounding Area's		
Scale	1:1000	Suburb	East Corrimal		
Page	3 of 6	Drawn	AV	Reviewed	Transport

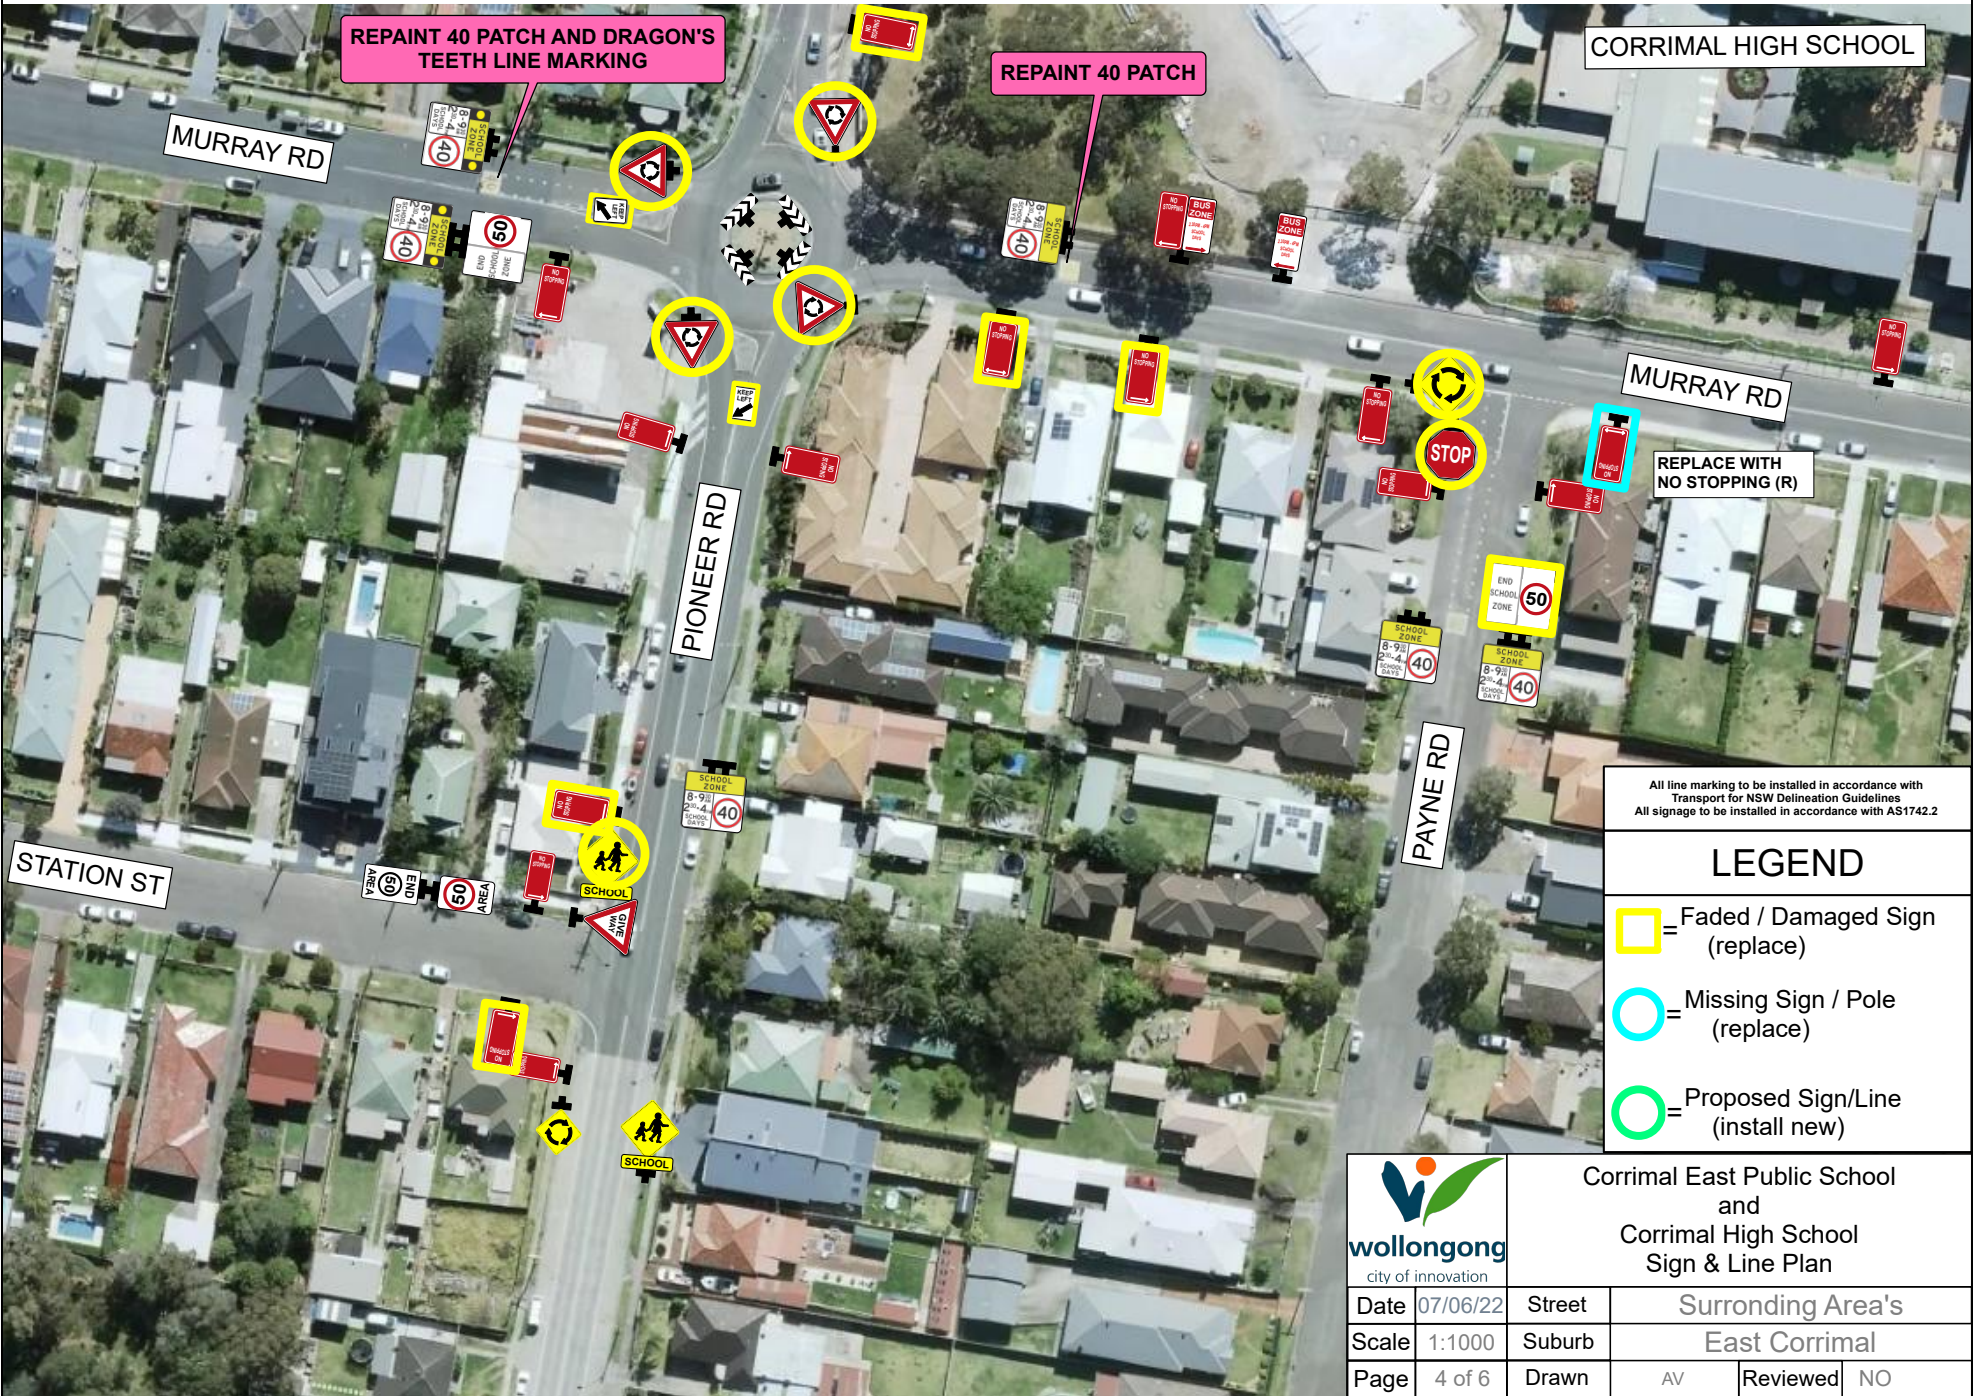

CORRIMAL HIGH SCHOOL

REPAIR 40 PATCH AND DRAGON'S TEETH LINE MARKING

REPAIR 40 PATCH

MURRAY RD

MURRAY RD

PIONEER RD

PAYNE RD

STATION ST

REPLACE WITH NO STOPPING (R)

All line marking to be installed in accordance with Transport for NSW Delineation Guidelines  
All signage to be installed in accordance with AS1742.2


**LEGEND**

- = Faded / Damaged Sign (replace)
- = Missing Sign / Pole (replace)
- = Proposed Sign/Line (install new)



Corrimal East Public School and Corrimal High School Sign & Line Plan

Date	07/06/22	Street	Surrounding Area's		
Scale	1:1000	Suburb	East Corrimal		
Page	4 of 6	Drawn	AV	Reviewed	NO

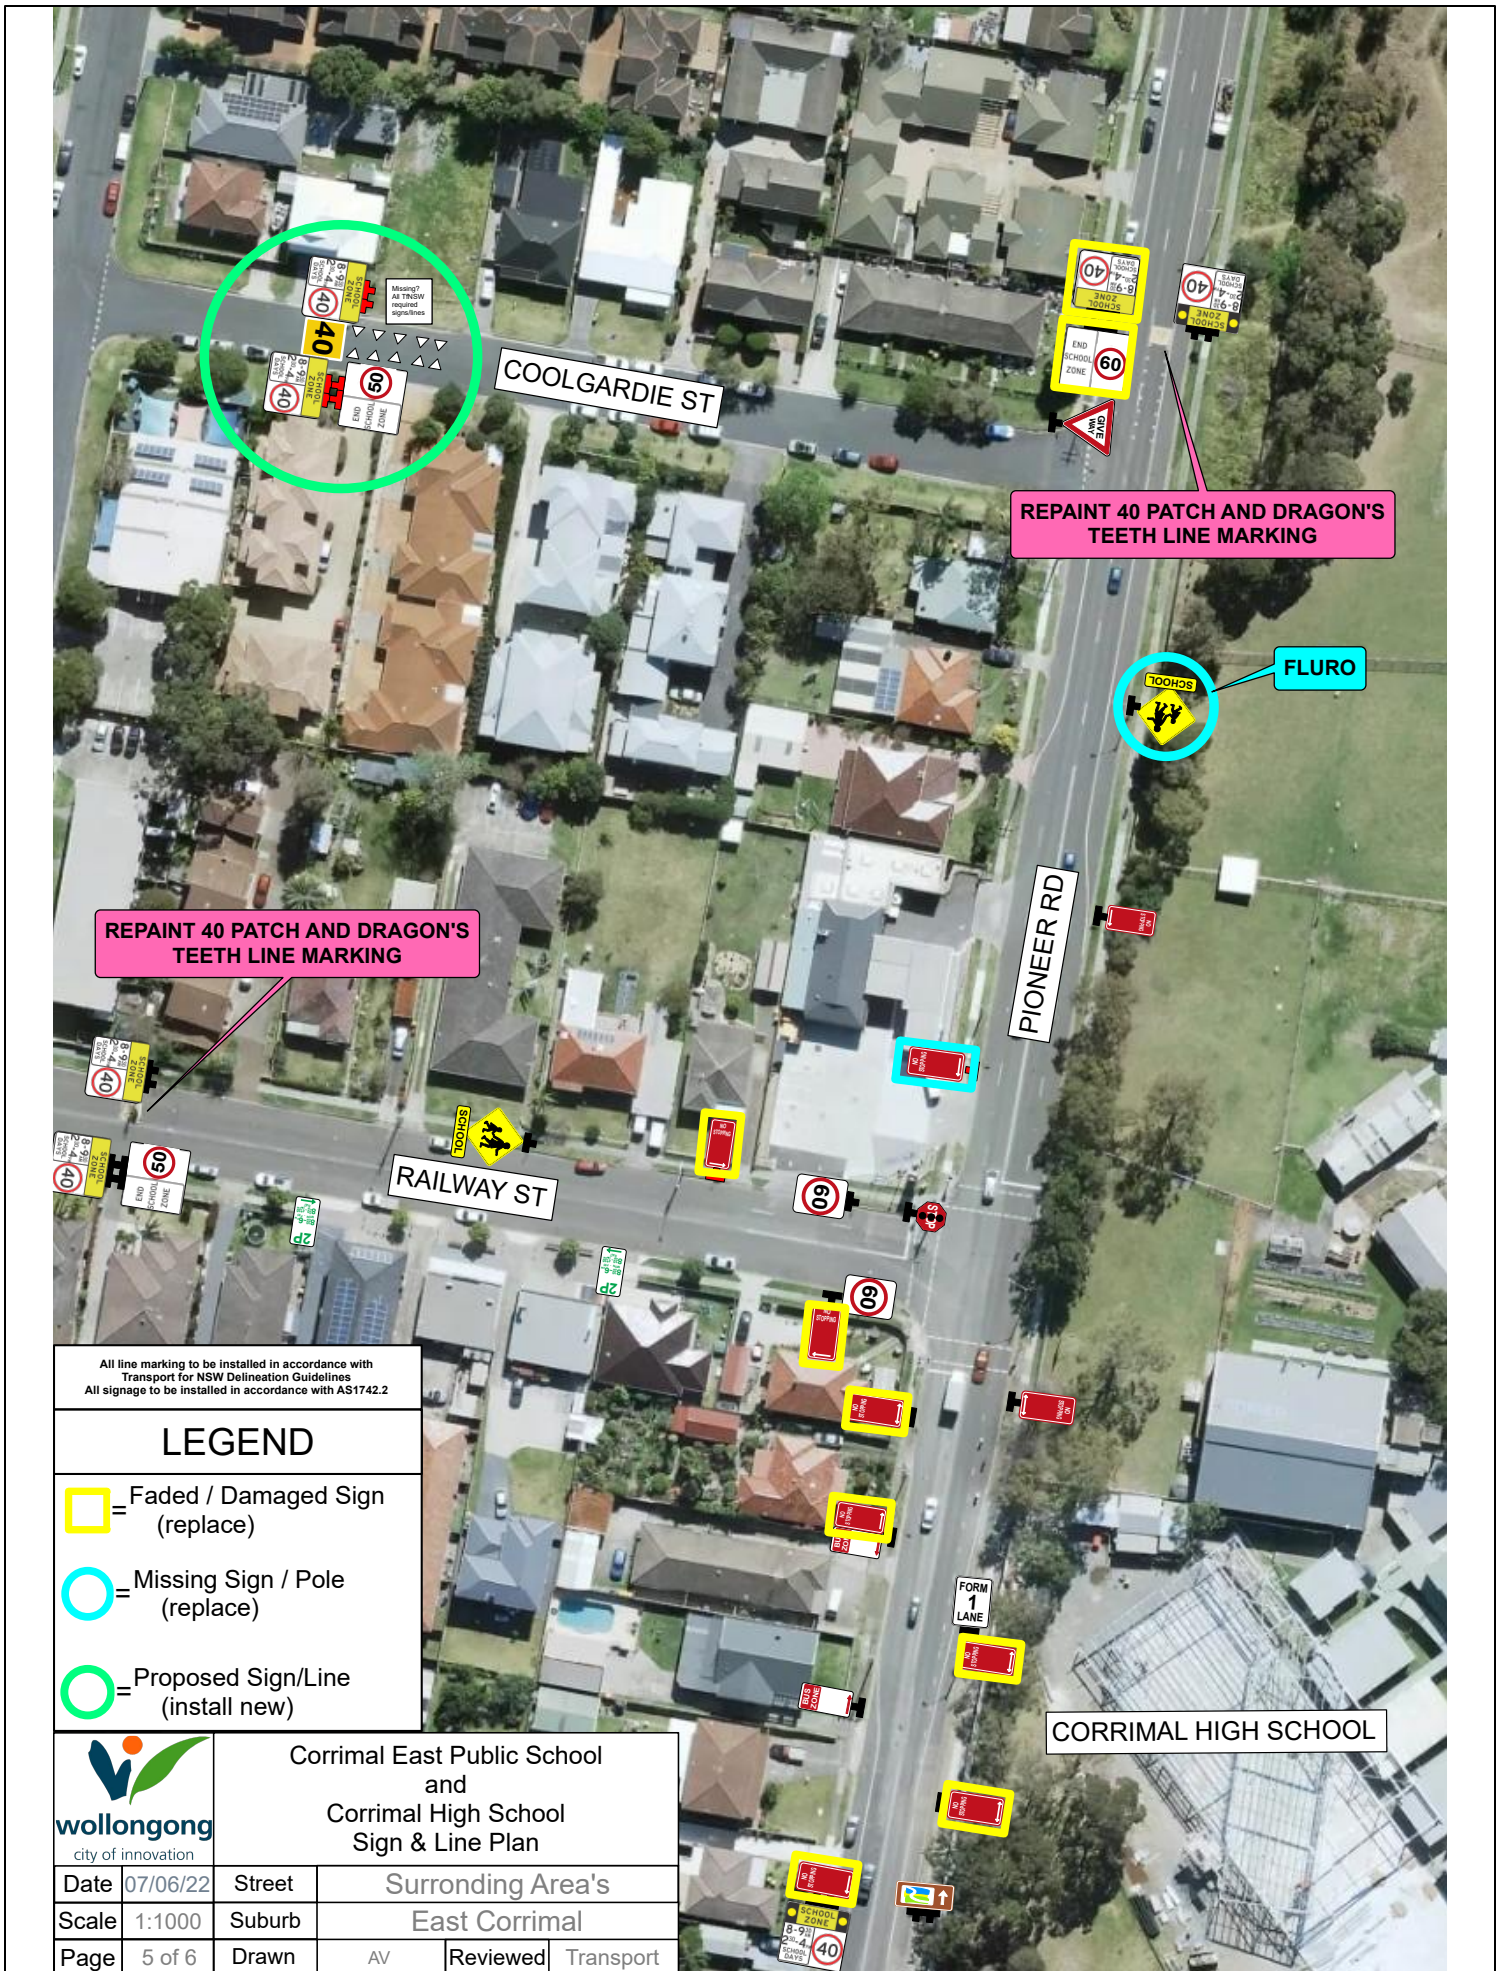

REPAINT 40 PATCH AND DRAGON'S TEETH LINE MARKING

REPAINT 40 PATCH AND DRAGON'S TEETH LINE MARKING

FLURO

All line marking to be installed in accordance with Transport for NSW Delineation Guidelines  
 All signage to be installed in accordance with AS1742.2

LEGEND	
	Faded / Damaged Sign (replace)
	Missing Sign / Pole (replace)
	Proposed Sign/Line (install new)



Corrimal East Public School and Corrimal High School Sign & Line Plan

Date	07/06/22	Street	Surrounding Area's		
Scale	1:1000	Suburb	East Corrimal		
Page	5 of 6	Drawn	AV	Reviewed	Transport





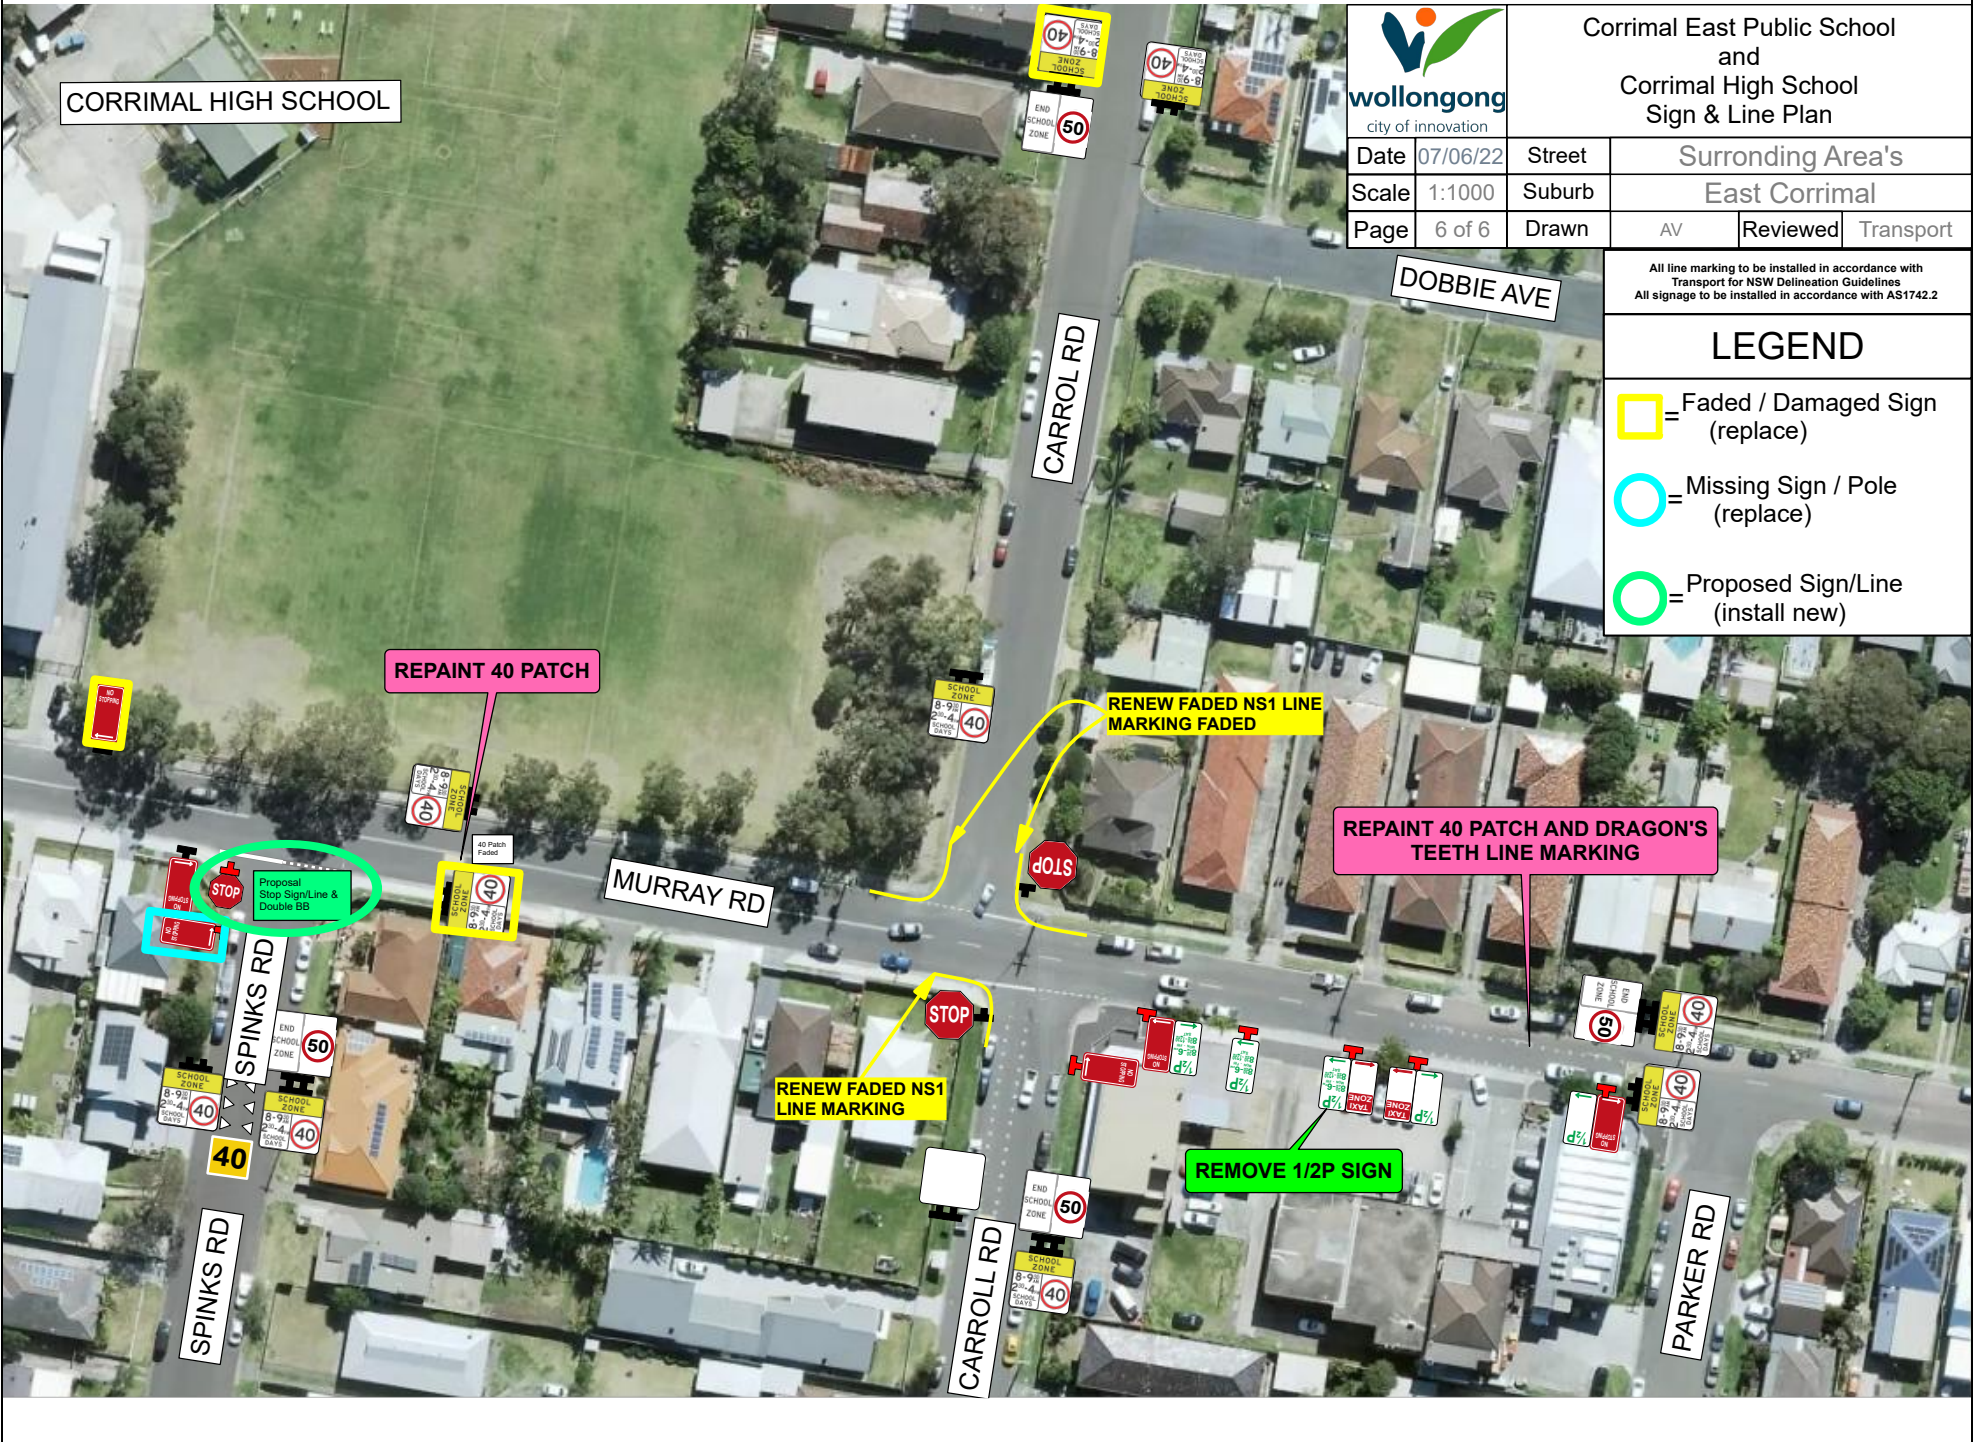
### Corrimal East Public School and Corrimal High School Sign & Line Plan

Date	07/06/22	Street	Surrounding Area's		
Scale	1:1000	Suburb	East Corrimal		
Page	6 of 6	Drawn	AV	Reviewed	Transport

All line marking to be installed in accordance with Transport for NSW Delineation Guidelines  
All signage to be installed in accordance with AS1742.2

### LEGEND

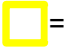-  = Faded / Damaged Sign (replace)
-  = Missing Sign / Pole (replace)
-  = Proposed Sign/Line (install new)



CORRIMAL HIGH SCHOOL

DOBBIE AVE

CARROL RD

REPAIR 40 PATCH

RENEW FADED NS1 LINE MARKING FADED

REPAIR 40 PATCH AND DRAGON'S TEETH LINE MARKING

MURRAY RD

RENEW FADED NS1 LINE MARKING

REMOVE 1/2P SIGN

SPINKS RD

CARROLL RD

PARKER RD