

4. MacCabe Park, Church Street Wollongong

- Class 2


Traffic Plan: 9933-4312

Contact: John Smith (7am-3.30pm)

Bill Jones 0411 XXX XXX

After hours/weekends 4224 XXXX

Not to Scale

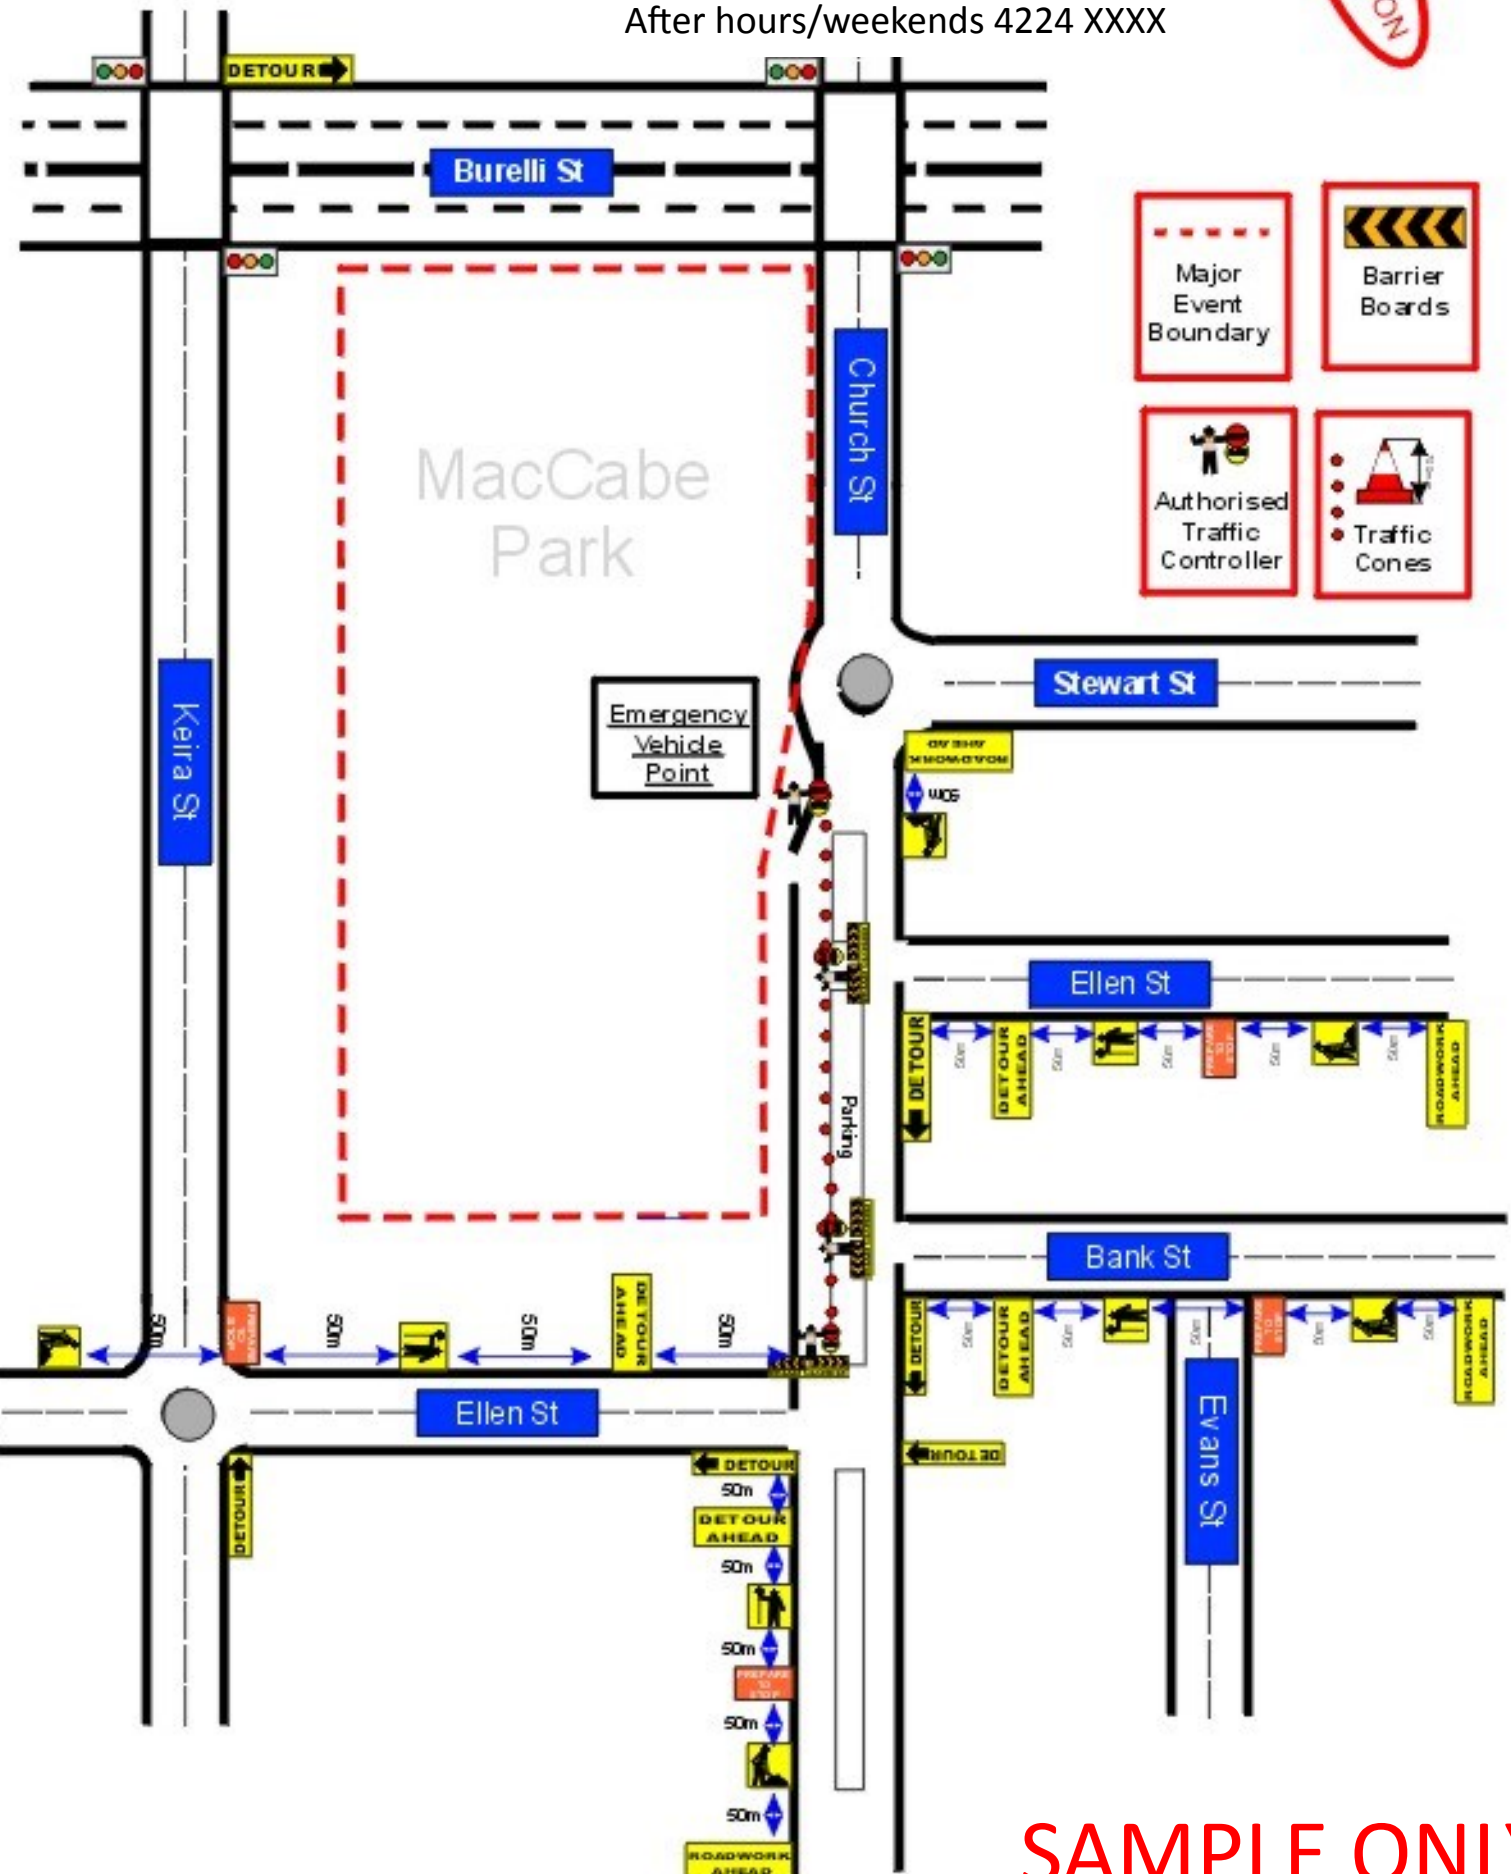

SAMPLE ONLY