

1. Stuart Park—George Hanley Drive North Wollongong

Not to Scale


- Class 2

Traffic Plan: 9933-4312

Contact: John Smith (7am-3.30pm)

Bill Jones 0411 XXX XXX

After hours/weekends 4224 XXXX

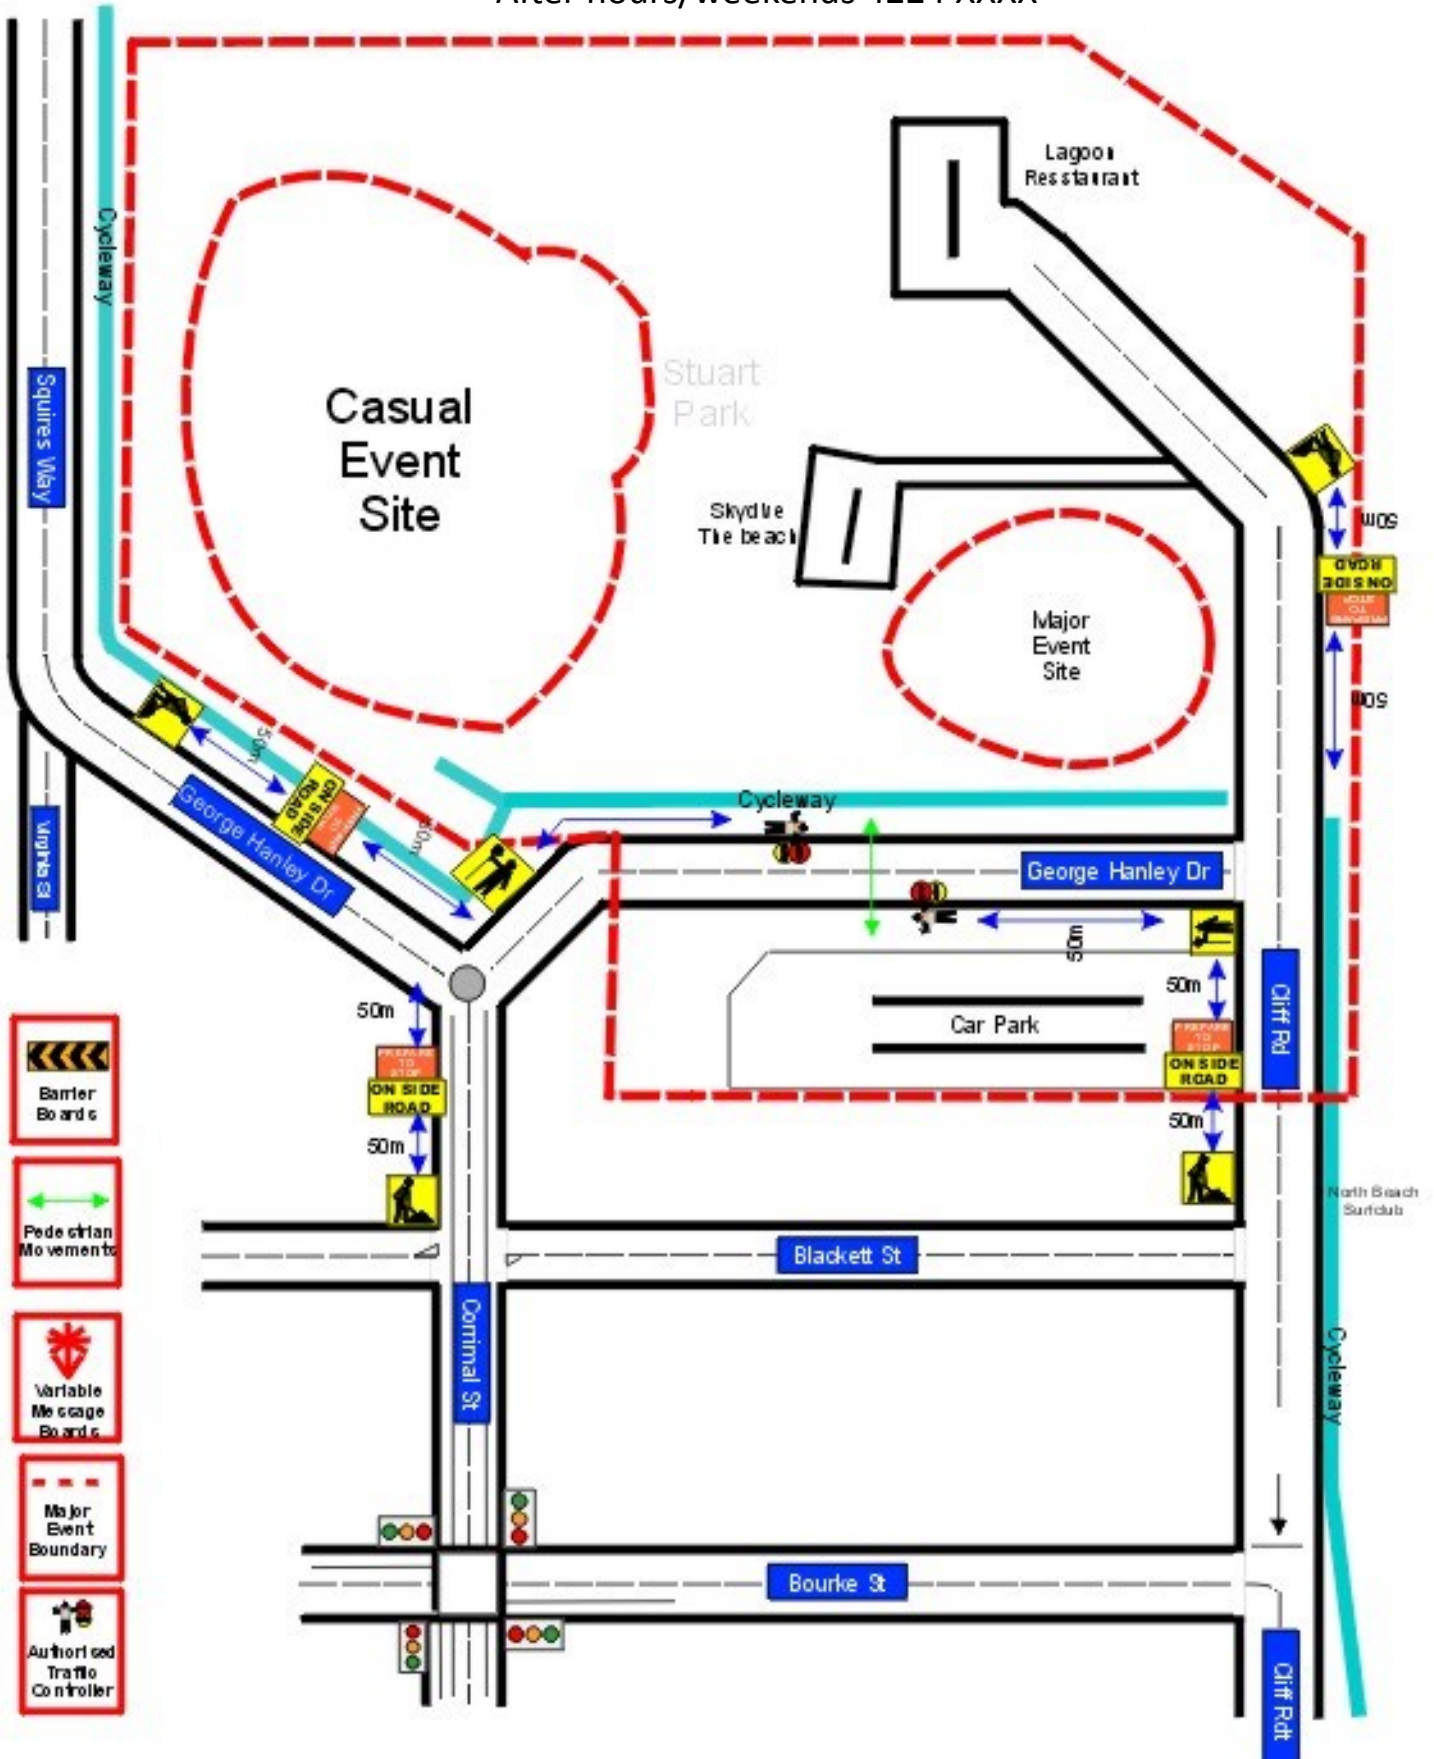

SAMPLE ONLY